

AFL MODE
TOTAL EGRESS COUNT:
23,000 SEATS
+ 1,500 STANDING
+ 120 AFL MEDIA
+ 1,500 STAFF

INSIDE BUILDING ENVELOPE
STEPPED WIDTH = CAPACITY/66/6min
ONE LEVEL EXIT WIDTH = CAPACITY/82/6min

OUTSIDE BUILDING ENVELOPE
STEPPED WIDTH = CAPACITY/66/8min
ONE LEVEL EXIT WIDTH = CAPACITY/82/8min

FLOW RATE	TRAVEL TIME
On a stepped surface 66 persons per metre per minute	Low fire risk 8 minutes
On one level surface 82 persons per metre per minute	Medium fire risk 6 minutes

© COPYRIGHT COX ARCHITECTURE PTY LTD ACN 622 535 891
ANY FORM OF REPRODUCTION OF THIS DRAWING IN FULL OR IN PART WITHOUT THE WRITTEN PERMISSION OF COX ARCHITECTURE PTY LTD CONSTITUTES AN INFRINGEMENT OF COPYRIGHT

Rev	Description	By	Date
L1	ISSUED FOR LEGISLATION		08.05.2025

Macquarie Point Development Corporation
41 Evans Street,
Hobart TAS 7000
+61 6 166 4000
www.macpoint.com



Cox Architecture
Level 2, 187 Flanders Lane
Melbourne VIC 3000
Australia
T + 61 3 9650 3288
coxarchitecture.com.au

Cumulus Studio
Level 2, 141 Macquarie Street
Hobart TAS 7000
Australia
T + 61 3 6231 4841
www.cumulus.studio

AECOM
Level 2, 727 Collins Street
Docklands VIC 3008
Australia
T + 61 3 9870 6800
aecom.com

sbp
schlach
bergmann partner
Scale
Scale 1:500

SBP
Schlachterstrasse 43
70187 Stuttgart
Germany
T + 49 711 648 71-0
www.sbp.de/en/

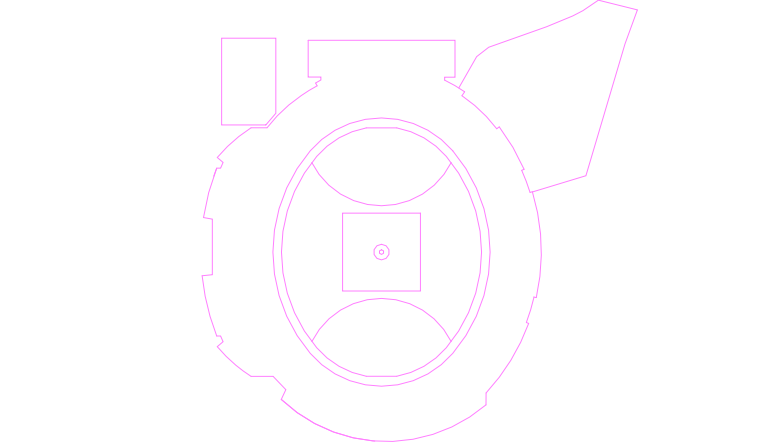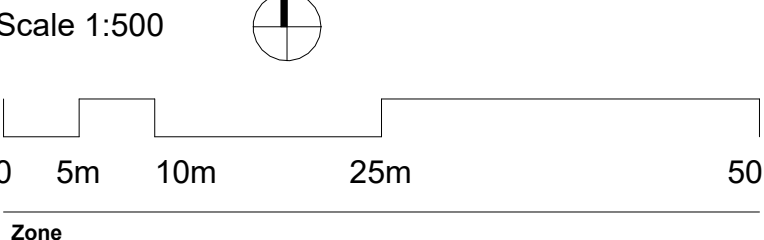

Client: Macquarie Point Development Corporation

Project No.: 322070.00

Project: MACQUARIE POINT MULTIPURPOSE STADIUM
41 Evans St, Hobart TAS 7000

Acknowledgement
The Stadium Team acknowledge the traditional owners of this land, the Maingwa people, and pay respect to those that have passed before us. We acknowledge today's Tasmanian Aboriginal people, the Palawa, their Elders, and their enduring custodianship of Uluruwarr'jarnan.

Drawing Title
GENERAL ARRANGEMENT - LEVEL 0
FIELD LEVEL PLAN Modal Split AFL

Document Control Status:
Legislation Drawing Issue

Co-ordinated:	PP/MM	Drawn:	AC
Project Designer:	AR/SH	Scale:	As indicated @ A0
Project Director:	AR/SH	Revision Date:	08.05.2025
Drawing Number:	MPMS-CXC-DR-01-A18-1000	Revision:	L1