

GENERAL ARRANGEMENT

- TITLE BOUNDARY
- HIGH SENSITIVITY AREA
- POSS BOUNDARY
- MULTIPURPOSE STADIUM ZONE (MAC POINT PRECINCT PLAN 2023)
- EXTENT OF ROOF OVER

INTEGRATED COMPLEMENTARY MIXED USE DEVELOPMENT REFER TO MACQUARIE POINT PROJECT OF STATE SIGNIFICANCE: URBAN DESIGN FRAMEWORK REPORT

DEPARTMENT LEGEND

- TRANSPORT AND CIRCULATION
- CATERING FACILITIES
- PUBLIC AMENITIES
- SERVICES
- MEDIA BROADCAST
- PREMIUM AREAS
- BACK OF HOUSE
- TEAM FACILITIES

SIGNAGE

- SITE TOTEM SIGN LOCATION
- DIRECTIONAL SIGN LOCATION

AREA SCHEDULE

TRANSPORT AND CIRCULATION	22175 m²
CATERING FACILITIES	3610 m²
PUBLIC AMENITIES	2195 m²
SERVICES	2365 m²
MEDIA BROADCAST	3285 m²
PREMIUM AREAS	2850 m²
BACK OF HOUSE	3810 m²
TEAM FACILITIES	2640 m²
FUTURE RETAIL	760 m²

TOTAL BUILDING AREA. FINAL SPLIT OF AREAS SUBJECT TO CHANGE ON BUILDING APPLICATION.

© COPYRIGHT COX ARCHITECTURE PTY LTD ACN 602 035 891

ANY FORM OF REPRODUCTION OF THIS DRAWING IN FULL OR IN PART WITHOUT THE WRITTEN PERMISSION OF COX ARCHITECTURE PTY LTD CONSTITUTES AN INFRINGEMENT OF COPYRIGHT

Rev	Description	By	Date
L1	ISSUED FOR LEGISLATION		08.05.2025




CUMULUS

AECOM

sbp

schlaich bergmann partner

Scale 1:500

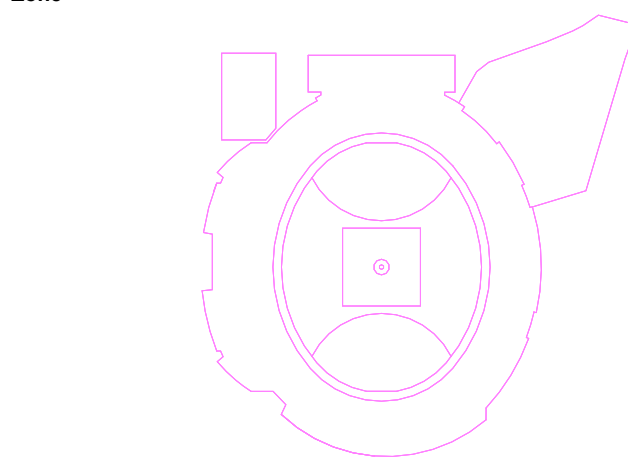

Client: Macquarie Point Development Corporation

Project No.: 322070.00

Project: MACQUARIE POINT MULTIPURPOSE STADIUM
8a Evans St, Hobart TAS 7000

Acknowledgement: The Stadium Team acknowledge the traditional owners of this land, the Maingardi people, and pay respect to those that have passed before us. We acknowledge today's Tasmanian Aboriginal people, the Palawa, their Elders, and their enduring custodianship of Uluruwarr'jarnana.

Drawing Title: GENERAL ARRANGEMENT - LEVEL 1M PLAN

Document Control Status: Legislation Drawing Issue

Co-ordinated:	MM	Drawn:	GA
Project Designer:	AR/SH	Scale:	1:500 @ A0
Project Director:	AR/SH	Revision Date:	08.05.2025
Drawing Number:	MPMS-CXC-DR-01-A20-0021	Revision:	L1

PL02 STADIUM PLAN - 20250523 14:01 PM