

Rev	Description	By	Date
L1	ISSUED FOR LEGISLATION		08.05.2025

GENERAL ARRANGEMENT

- TITLE BOUNDARY
- HIGH SENSITIVITY AREA
- POSS BOUNDARY
- MULTIPURPOSE STADIUM ZONE (MAC POINT PRECINCT PLAN 2023)
- EXTENT OF ROOF OVER

INTEGRATED COMPLEMENTARY MIXED USE DEVELOPMENT REFER TO MACQUARIE POINT PROJECT OF STATE SIGNIFICANCE: URBAN DESIGN FRAMEWORK REPORT

DEPARTMENT LEGEND

- TRANSPORT AND CIRCULATION
- CATERING FACILITIES
- PUBLIC AMENITIES
- SERVICES
- MEDIA BROADCAST
- PREMIUM AREAS
- BACK OF HOUSE
- TEAM FACILITIES


SIGNAGE

- SITE TOTEM SIGN LOCATION
- DIRECTIONAL SIGN LOCATION

AREA SCHEDULE

TRANSPORT AND CIRCULATION	22175 m ²
CATERING FACILITIES	3610 m ²
PUBLIC AMENITIES	2195 m ²
SERVICES	2365 m ²
MEDIA BROADCAST	3285 m ²
PREMIUM AREAS	2850 m ²
BACK OF HOUSE	3810 m ²
TEAM FACILITIES	2640 m ²
FUTURE RETAIL	760 m ²

TOTAL BUILDING AREA, FINAL SPLIT OF AREAS SUBJECT TO CHANGE ON BUILDING APPLICATION.

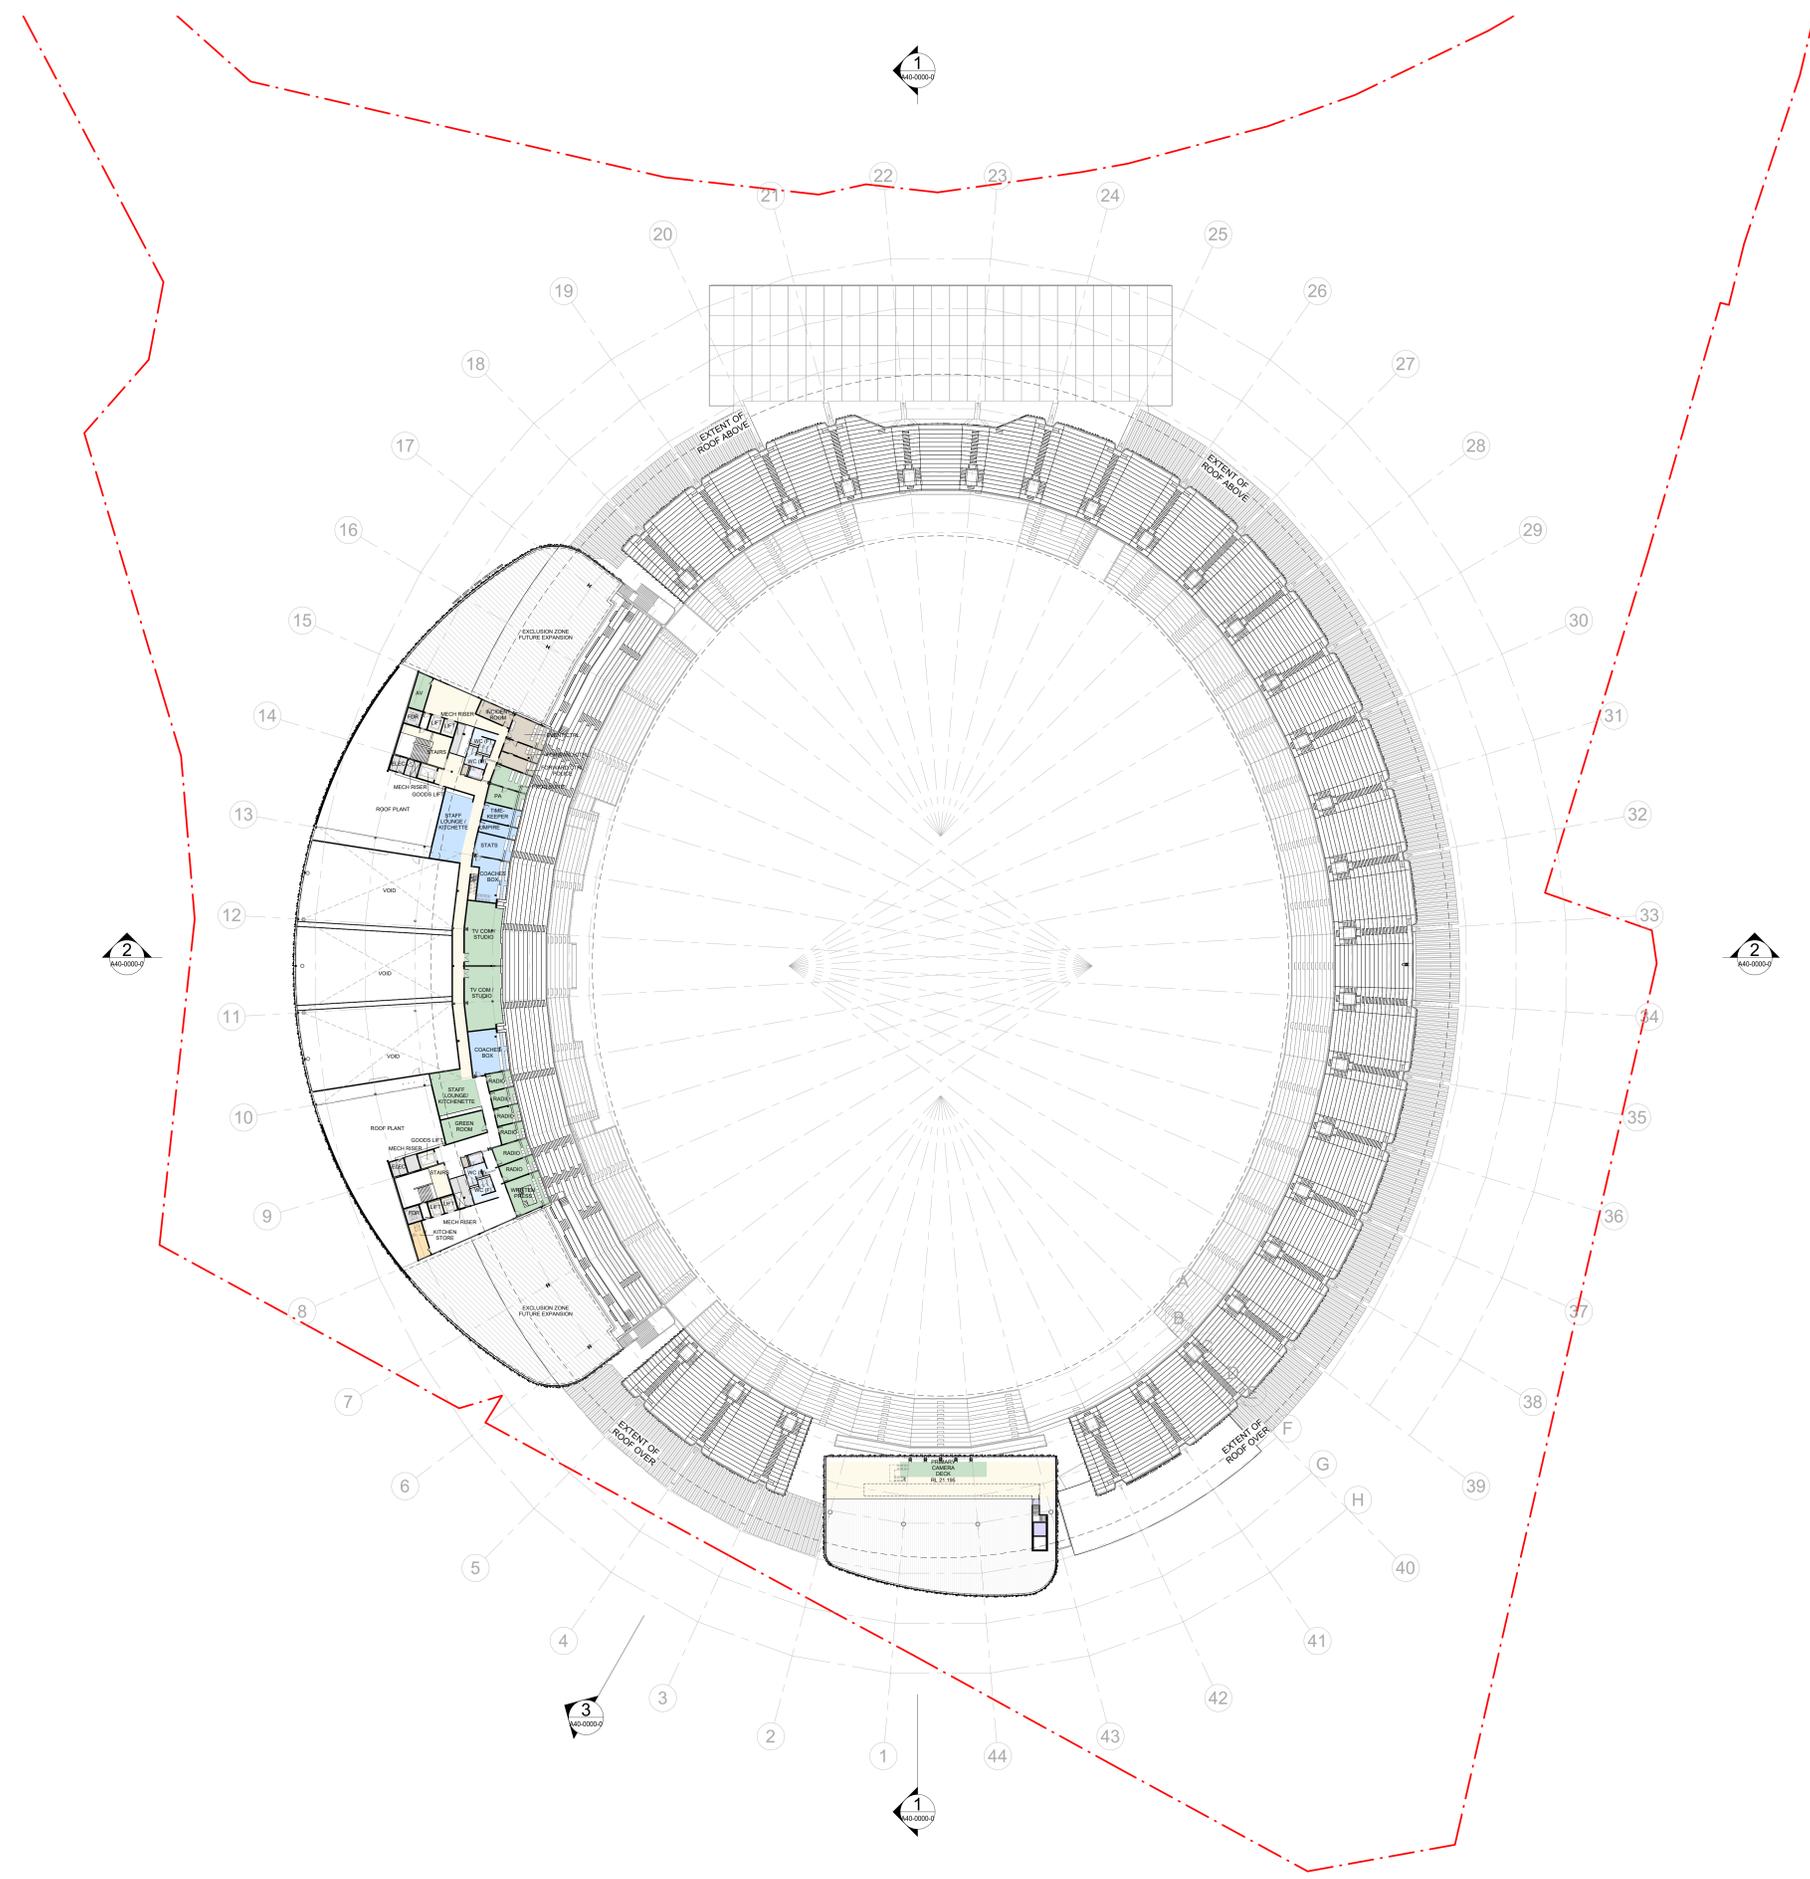

Macquarie Point Development Corporation
 41 Evans Street,
 Hobart TAS 7000
 +61 6166 4000
 www.mspoint.com


Cox Architecture
 Level 2, 167 Fitzroy Lane,
 Melbourne VIC 3000
 Australia
 T + 61 3 9600 3288
 coxarchitecture.com.au

Cumulus Studio
 Level 2, 181 Macquarie Street,
 Hobart TAS 7000
 Australia
 T + 61 3 6231 4841
 www.cumulus.studio

AECOM
 Level 2, 727 Collins Street,
 Docklands VIC 3008
 Australia
 T + 61 3 8870 6800
 aecom.com

sbp
 Schleichstrasse 43
 70189 Stuttgart
 Germany
 T + 49 711 648 71-0
 www.sbp.de/en/

Scale 1:500

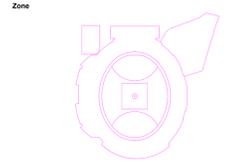

Client: Macquarie Point Development Corporation

Project No.: 322070.00

Project: MACQUARIE POINT MULTIPURPOSE STADIUM
 8a Evans St, Hobart TAS 7000

Acknowledgement: The Stadium Team acknowledge the traditional owners of this land, the Maori people, and pay respect to those that have passed before us. We acknowledge today's Tasmanian Aboriginal people, the Palawa, their Elders, and their enduring custodianship of Uluru/Karranula.

Drawing Title: GENERAL ARRANGEMENT - LEVEL 3 MEDIA PLAN

Document Control Status:

Legislation Drawing Issue

Co-ordinated:	Drawn:
MM	GA
Project Designer:	Scale:
AR/SH	1:500 @ A0
Project Director:	Revision Date:
AR/SH	08.05.2025
Drawing Number:	Revision:
MPMS-CXC-DR-01-A20-0040	L1