

GENERAL ARRANGEMENT

- TITLE BOUNDARY
- HIGH SENSITIVITY AREA
- POSS BOUNDARY  
MULTIPURPOSE STADIUM ZONE  
(MAC POINT PRECINCT PLAN 2023)
- EXTENT OF ROOF OVER

INTEGRATED COMPLEMENTARY  
MIXED USE DEVELOPMENT REFER TO MACQUARIE POINT  
PROJECT OF STATE SIGNIFICANCE: URBAN DESIGN  
FRAMEWORK REPORT

DEPARTMENT LEGEND

- TRANSPORT AND CIRCULATION
- CATERING FACILITIES
- PUBLIC AMENITIES
- SERVICES
- MEDIA BROADCAST
- PREMIUM AREAS
- BACK OF HOUSE
- TEAM FACILITIES

SIGNAGE

- SITE TOTEM SIGN LOCATION
- DIRECTIONAL SIGN LOCATION

© COPYRIGHT COX ARCHITECTURE PTY LTD ACN 602 035 891  
ANY FORM OF REPRODUCTION OF THIS DRAWING IN FULL OR IN PART WITHOUT THE WRITTEN PERMISSION OF COX ARCHITECTURE PTY LTD CONSTITUTES AN INFRINGEMENT OF COPYRIGHT

Rev	Description	By	Date
L1	ISSUE FOR LEGISLATION		08.05.2025

**Macquarie Point Development Corporation**  
41 Evans Street,  
Hobart TAS 7000  
+61 6 166 4000  
www.macpoint.com



**Cox Architecture**  
Level 2, 187 Flinders Lane  
Melbourne VIC 3000  
Australia  
T + 61 3 9650 3288  
coxarchitecture.com.au

**Cumulus Studio**  
Level 2, 141 Macquarie Street  
Hobart TAS 7000  
Australia  
T + 61 3 9231 4841  
www.cumulus.studio

**AECOM**  
Level 2, 727 Collins Street  
Docklands VIC 3008  
Australia  
T + 61 3 9870 6800  
aecom.com

**sbp**  
schlaich  
bergmann partner  
Scale  
Scale 1:500

**SBP**  
Schlaichbergmann 43  
70167 Stuttgart  
Germany  
T + 49 711 648 71-0  
www.sbp.de/en/

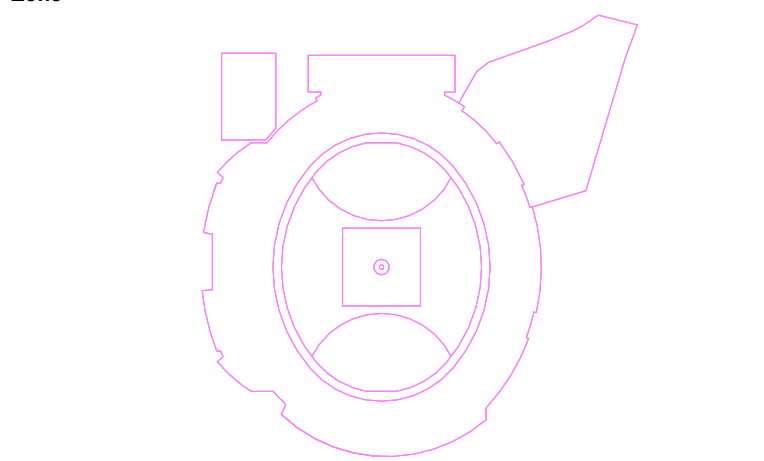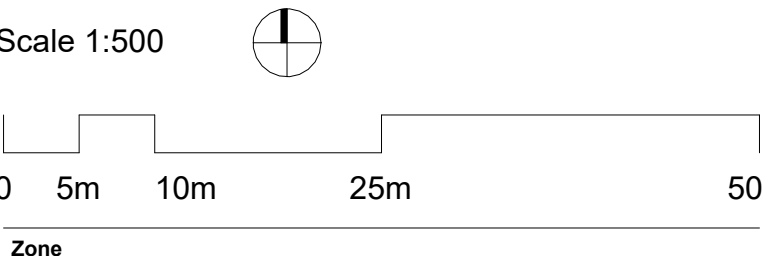

Client	Macquarie Point Development Corporation
Project No.	322070.00
Project	MACQUARIE POINT MULTIPURPOSE STADIUM 41 Evans St, Hobart TAS 7000
Acknowledgement	The Stadium Team acknowledge the traditional owners of this land, the <i>Murrujina</i> people, and pay respect to those that have passed before us. We acknowledge today's <i>Tasmanian Aboriginal</i> people, the <i>Palawa</i> , their <i>Elders</i> , and their enduring <i>custodianship</i> of <i>Uluru</i> and <i>Terranella</i> .
Drawing Title	GENERAL ARRANGEMENT - LEVEL 4 GANTRY LEVEL

Document Control Status:	
Legislation Drawing Issue	
Co-ordinated:	Drawn:
MM	OA
Project Designer:	Scale:
AR/SH	1 : 500 @ A0
Project Director:	Revision Date:
AR/SH	08.05.2025
Drawing Number:	Revision:
MPMS-CXC-DR-01-A20-0050	L1