

© COPYRIGHT COX ARCHITECTURE PTY LTD AON 903 535 591  
ANY FORM OF REPRODUCTION OF THIS DRAWING IN FULL OR IN PART WITHOUT THE WRITTEN PERMISSION OF COX ARCHITECTURE PTY LTD CONSTITUTES AN INFRINGEMENT OF COPYRIGHT

Rev	Description	By	Date
L1	Legislation Drawing Issue	CM	08.05.25



**Macquarie Point Development Corporation**  
41 Evans Street,  
Hobart TAS 7000  
+61 6166 4000  
www.macpoint.com



**Cox Architecture**  
Level 2, 187 Flinders Lane  
Melbourne VIC 3000  
Australia  
T + 61 3 8500 3288  
coxarchitects.com.au



**Cumulus Studio**  
Level 2, 161 Macquarie Street  
Hobart TAS 7000  
Australia  
T + 61 3 6231 4841  
www.cumulus.studio



**AECOM**  
Level 2, 727 Collins Street  
Docklands VIC 3008  
Australia  
T + 61 3 9670 6880  
aecom.com




**sbp**  
schläch  
bergemann partner  
Scale  
Scale 1:100



COLOUR PRINTING REQUIRED



0 1000mm 2000mm 5000mm 10000mm

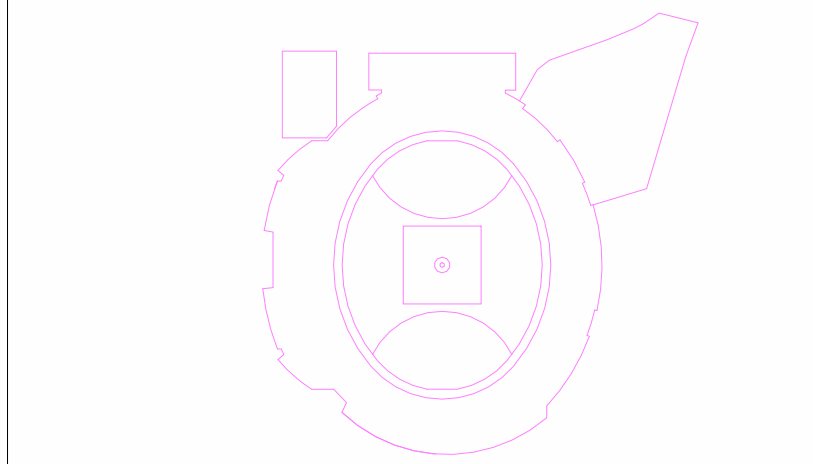

Client	MACQUARIE POINT DEVELOPMENT CORPORATION		
Project No.	M-2435		
Project	MACQUARIE POINT STADIUM EVANS STREET, HOBART, TAS		
Acknowledgement	The Stadium Team acknowledge the traditional owners of this land, the Maingwa people, and pay respect to those that have passed before us. We acknowledge today's Tasmanian Aboriginal people, the Palawa, their Elders, and their enduring connection to Uluruwarru Tarramala.		
Drawing Title	GENERAL ARRANGEMENT PLAN - ZONE 3		
Document Control Status:	Legislation Drawing Issue		
Co-ordinated:	Checked:	Drawn:	Author:
		Scale:	1 : 200 @ A0
Project Director:	Approver:	Revision Date:	08.05.25
Drawing Number:	MPMS-OCR-DR-LA-10-0003 -3		Revision: L1

PL02 TEMPLATE: 20250201 14:03:00 AM