



© COPYRIGHT COX ARCHITECTURE PTY LTD AON 900 535 591  
ANY FORM OF REPRODUCTION OF THIS DRAWING IN FULL OR IN PART WITHOUT THE WRITTEN PERMISSION OF COX ARCHITECTURE PTY LTD CONSTITUTES AN INFRINGEMENT OF COPYRIGHT

Rev	Description	By	Date
L1	Legislation Drawing Issue	CM	08.05.25



**Macquarie Point Development Corporation**  
41 Evans Street,  
Hobart TAS 7000  
+61 6166 4000  
www.macpoint.com



**Cox Architecture**  
Level 2, 157 Flinders Lane  
Melbourne VIC 3000  
Australia  
T + 61 3 8500 3288  
coxarchitecture.com.au



**Cumulus Studio**  
Level 2, 161 Macquarie Street  
Hobart TAS 7000  
Australia  
T + 61 3 6231 4841  
www.cumulus.studio



**AECOM**  
Level 2, 727 Collins Street  
Docklands VIC 3008  
Australia  
T + 61 3 9670 6800  
aecom.com




**sbp**  
schläch  
bergemann partner  
Scale  
Scale 1:100



COLOUR PRINTING REQUIRED



0 1000mm 2000mm 5000mm 10000mm

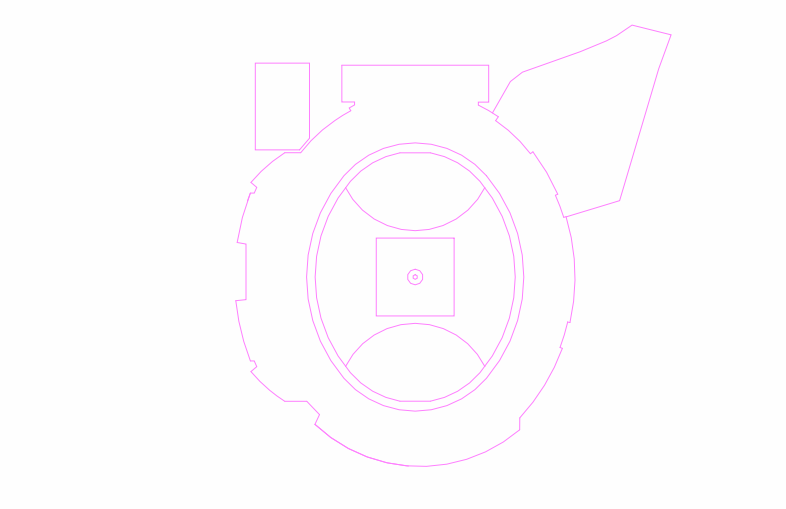

Client	MACQUARIE POINT DEVELOPMENT CORPORATION		
Project No.	M-2435		
Project	MACQUARIE POINT STADIUM EVANS STREET, HOBART, TAS		
Acknowledgement	The Stadium Team acknowledge the traditional owners of this land, the Maingwa people, and pay respect to those that have passed before us. We acknowledge today's Tasmanian Aboriginal people, the Palawa, their Elders, and their enduring connection to Uluruwarru Tarramulla.		
Drawing Title	GENERAL ARRANGEMENT PLAN - ZONE 4		
Document Control Status:	Legislation Drawing Issue		
Co-ordinated:	Checker	Drawn:	Author
Project Director:	Approver	Scale:	1 : 200 @ A0
Drawing Number:	MPMS-OCR-DR-LA-10-0004 -4	Revision Date:	08.05.25
		Revision:	L1

PL01 STADIUM PLAN 20250515 16:36:00