


NORTH

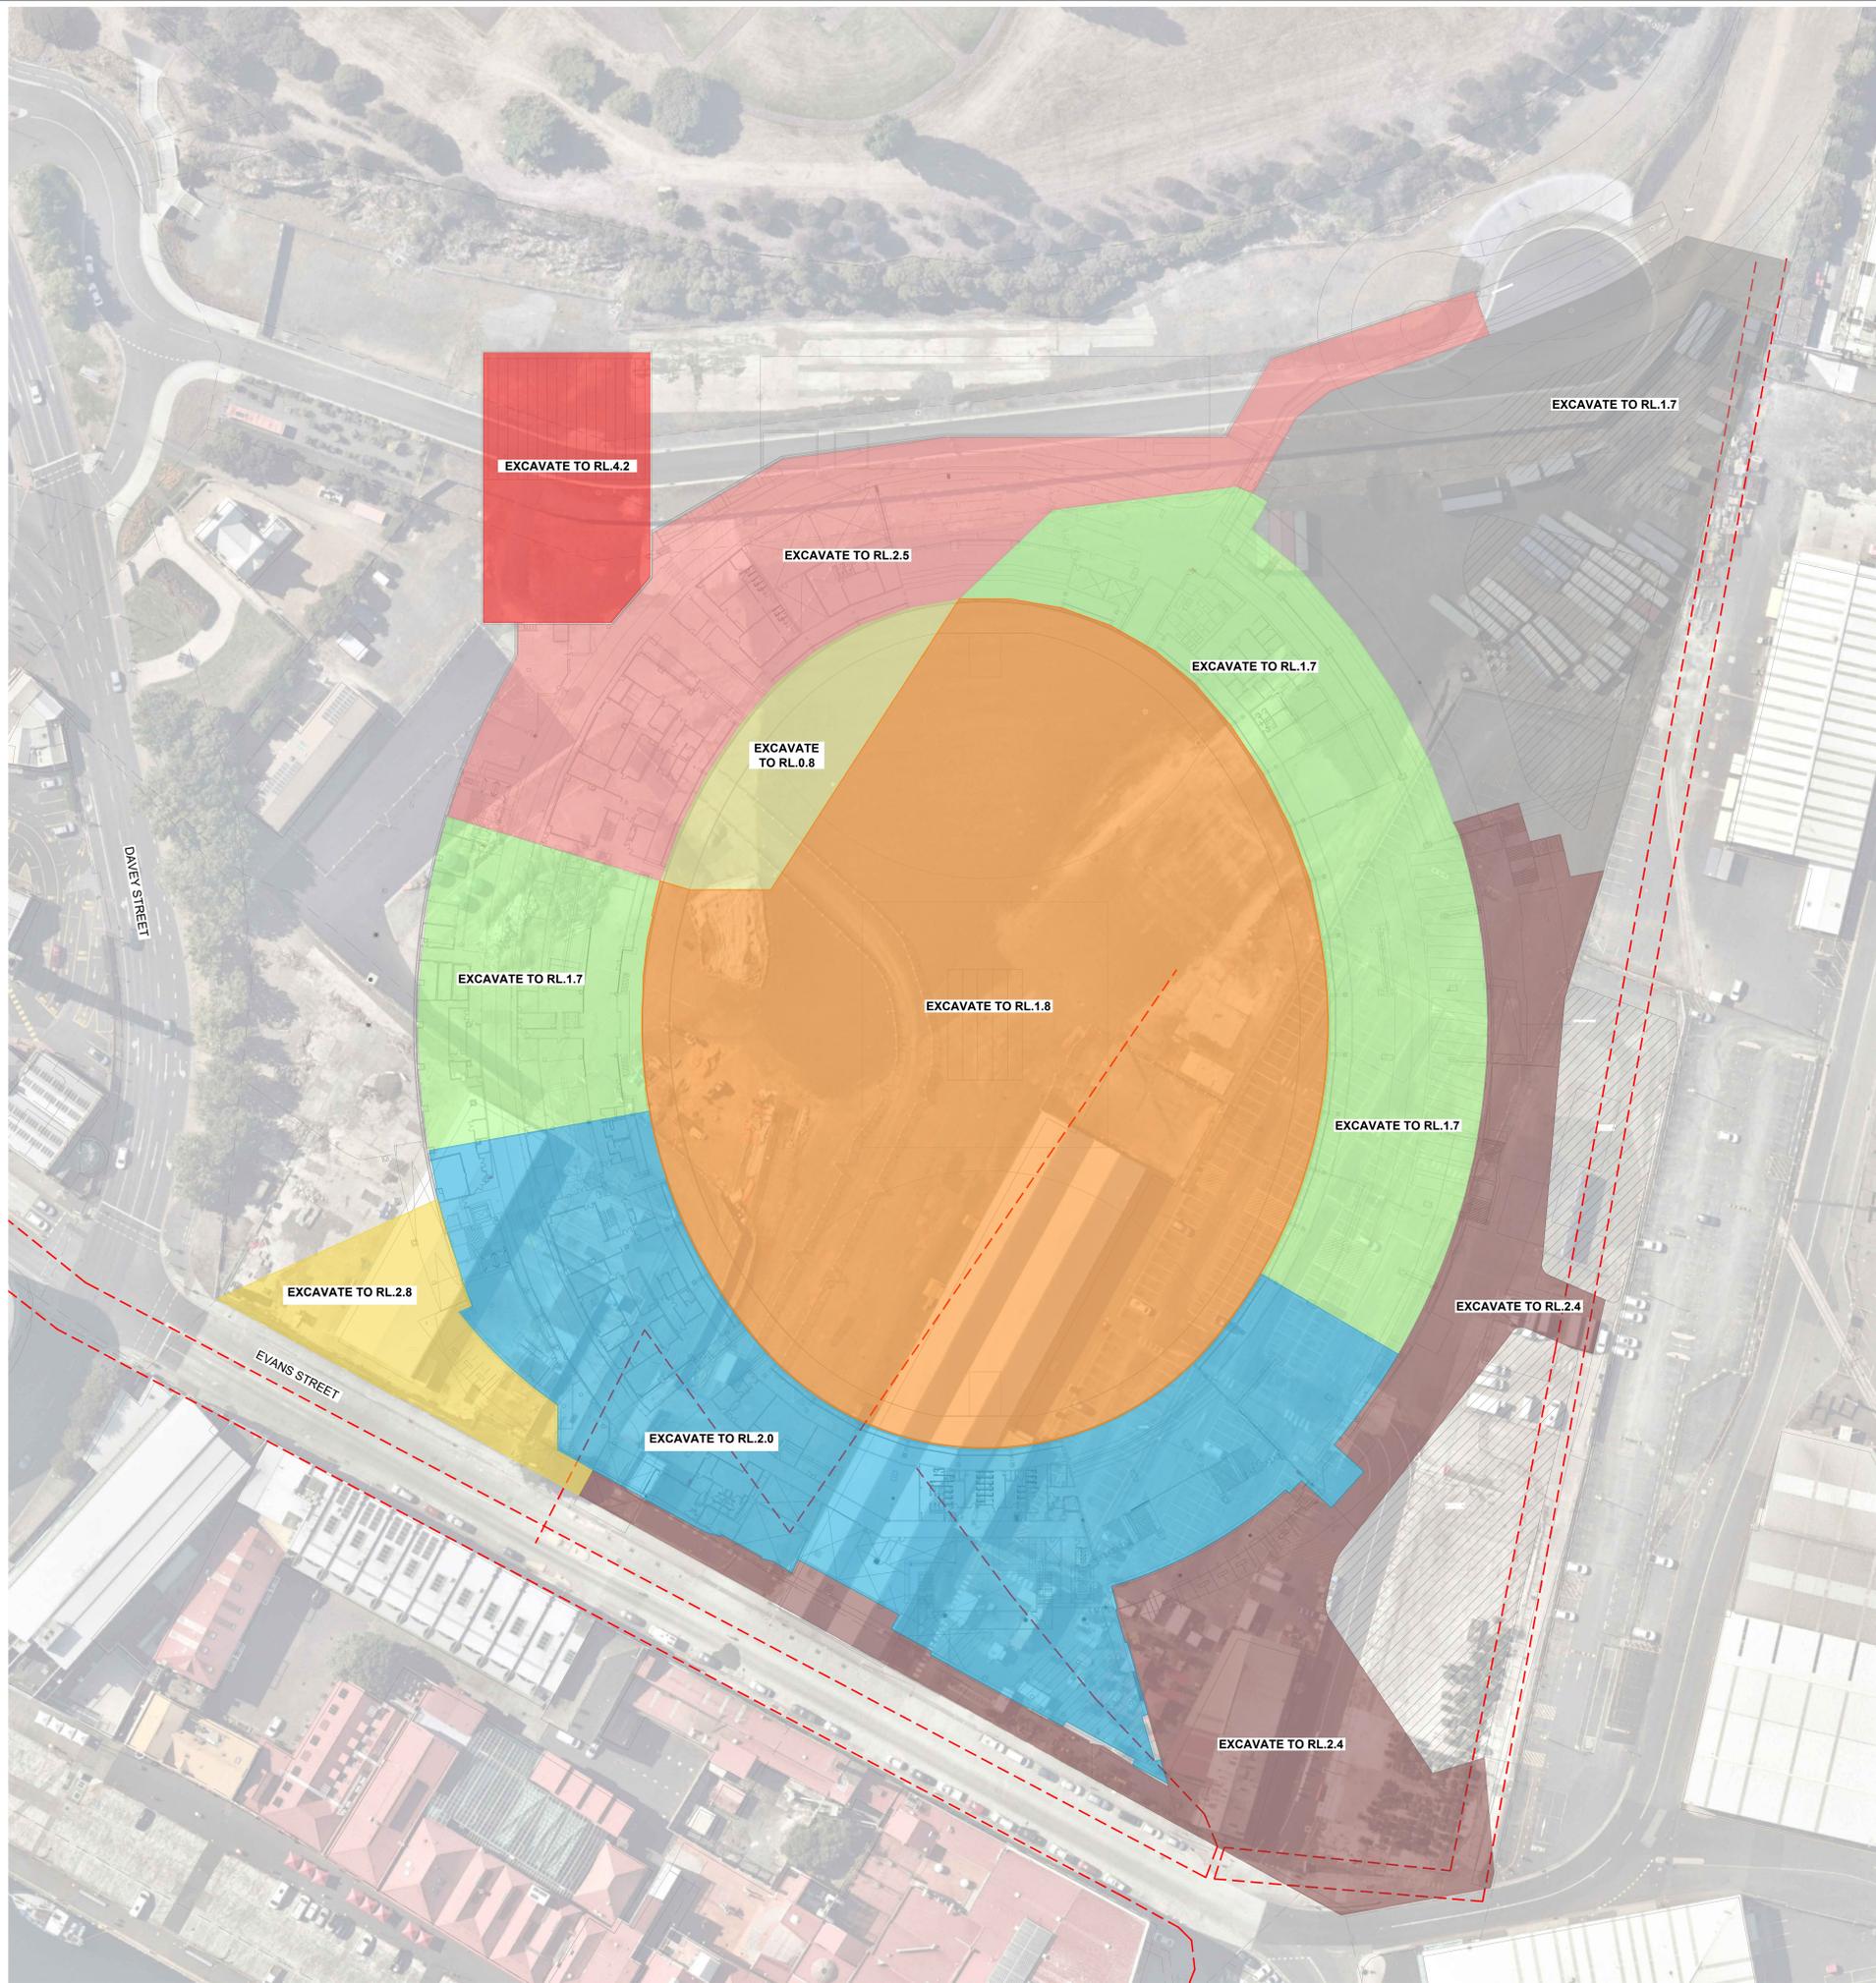

LEGEND

--- POSSIBLE OLD BURIED SEAWALL

© COPYRIGHT pitblenny AIN 67 145 184 000 pitblenny.com.au Phone 1300 748 674

ANY FORM OF REPRODUCTION OF THIS DRAWING IN FULL OR IN PART WITHOUT THE WRITTEN PERMISSION OF PIT & ASSOCIATED CONSULTANTS PTY LTD CONSTITUTES AN INFRINGEMENT OF COPYRIGHT

Rev	Description	By	Date

Macquarie Point Development Corporation
41 Evans Street, Hobart TAS 7000
+61 6166 4000
www.mscpoint.com



COX
Cox Architecture
Level 2, 167 Flinders Lane
Melbourne VIC 3000
Australia
T + 61 3 9650 3288
cox@coxarch.com.au

CUMULUS
Cumulus Studio
Level 2, 147 Macquarie Street
Hobart TAS 7000
Australia
T + 61 3 6231 4841
www.cumulus.studio

AECOM
AECOM
Level 2, 727 Collins Street
Docklands VIC 3008
Australia
T + 61 3 8670 6800
aecom.com

sbp
Schubertstrasse 43
20189 Stuttgart
Germany
T + 49 711 648 71-0
www.sbp.de/en/

schlich
bergemann partner
Scale

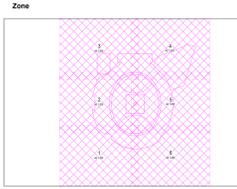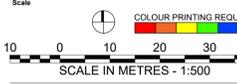

Client: MACQUARIE POINT DEVELOPMENT CORPORATION

Project No.: P.24.0237

Project: MACQUARIE POINT MULTIPURPOSE STADIUM
41 EVANS ST HOBART TAS 7000

Acknowledgement: The Stadium Team acknowledge the traditional owners of this land, the Malabar people, and pay respect to those that have passed on. We acknowledge their Elders, their Elders, and their ongoing custodianship of Latawa/Tamarna.

Drawing Title: EXCAVATION LEVELS

Document Control Status:

Co-ordinated: HW Drawn: S.P

Project Designer: SM Scale: 1:500 (m)

Project Director: DH Revision Date: 23/05/2025

Drawing Number: S.P.24.0237-00-CIV-SKT-021 Revision:

PROJECT SITE: STADIUM - CIVIL