


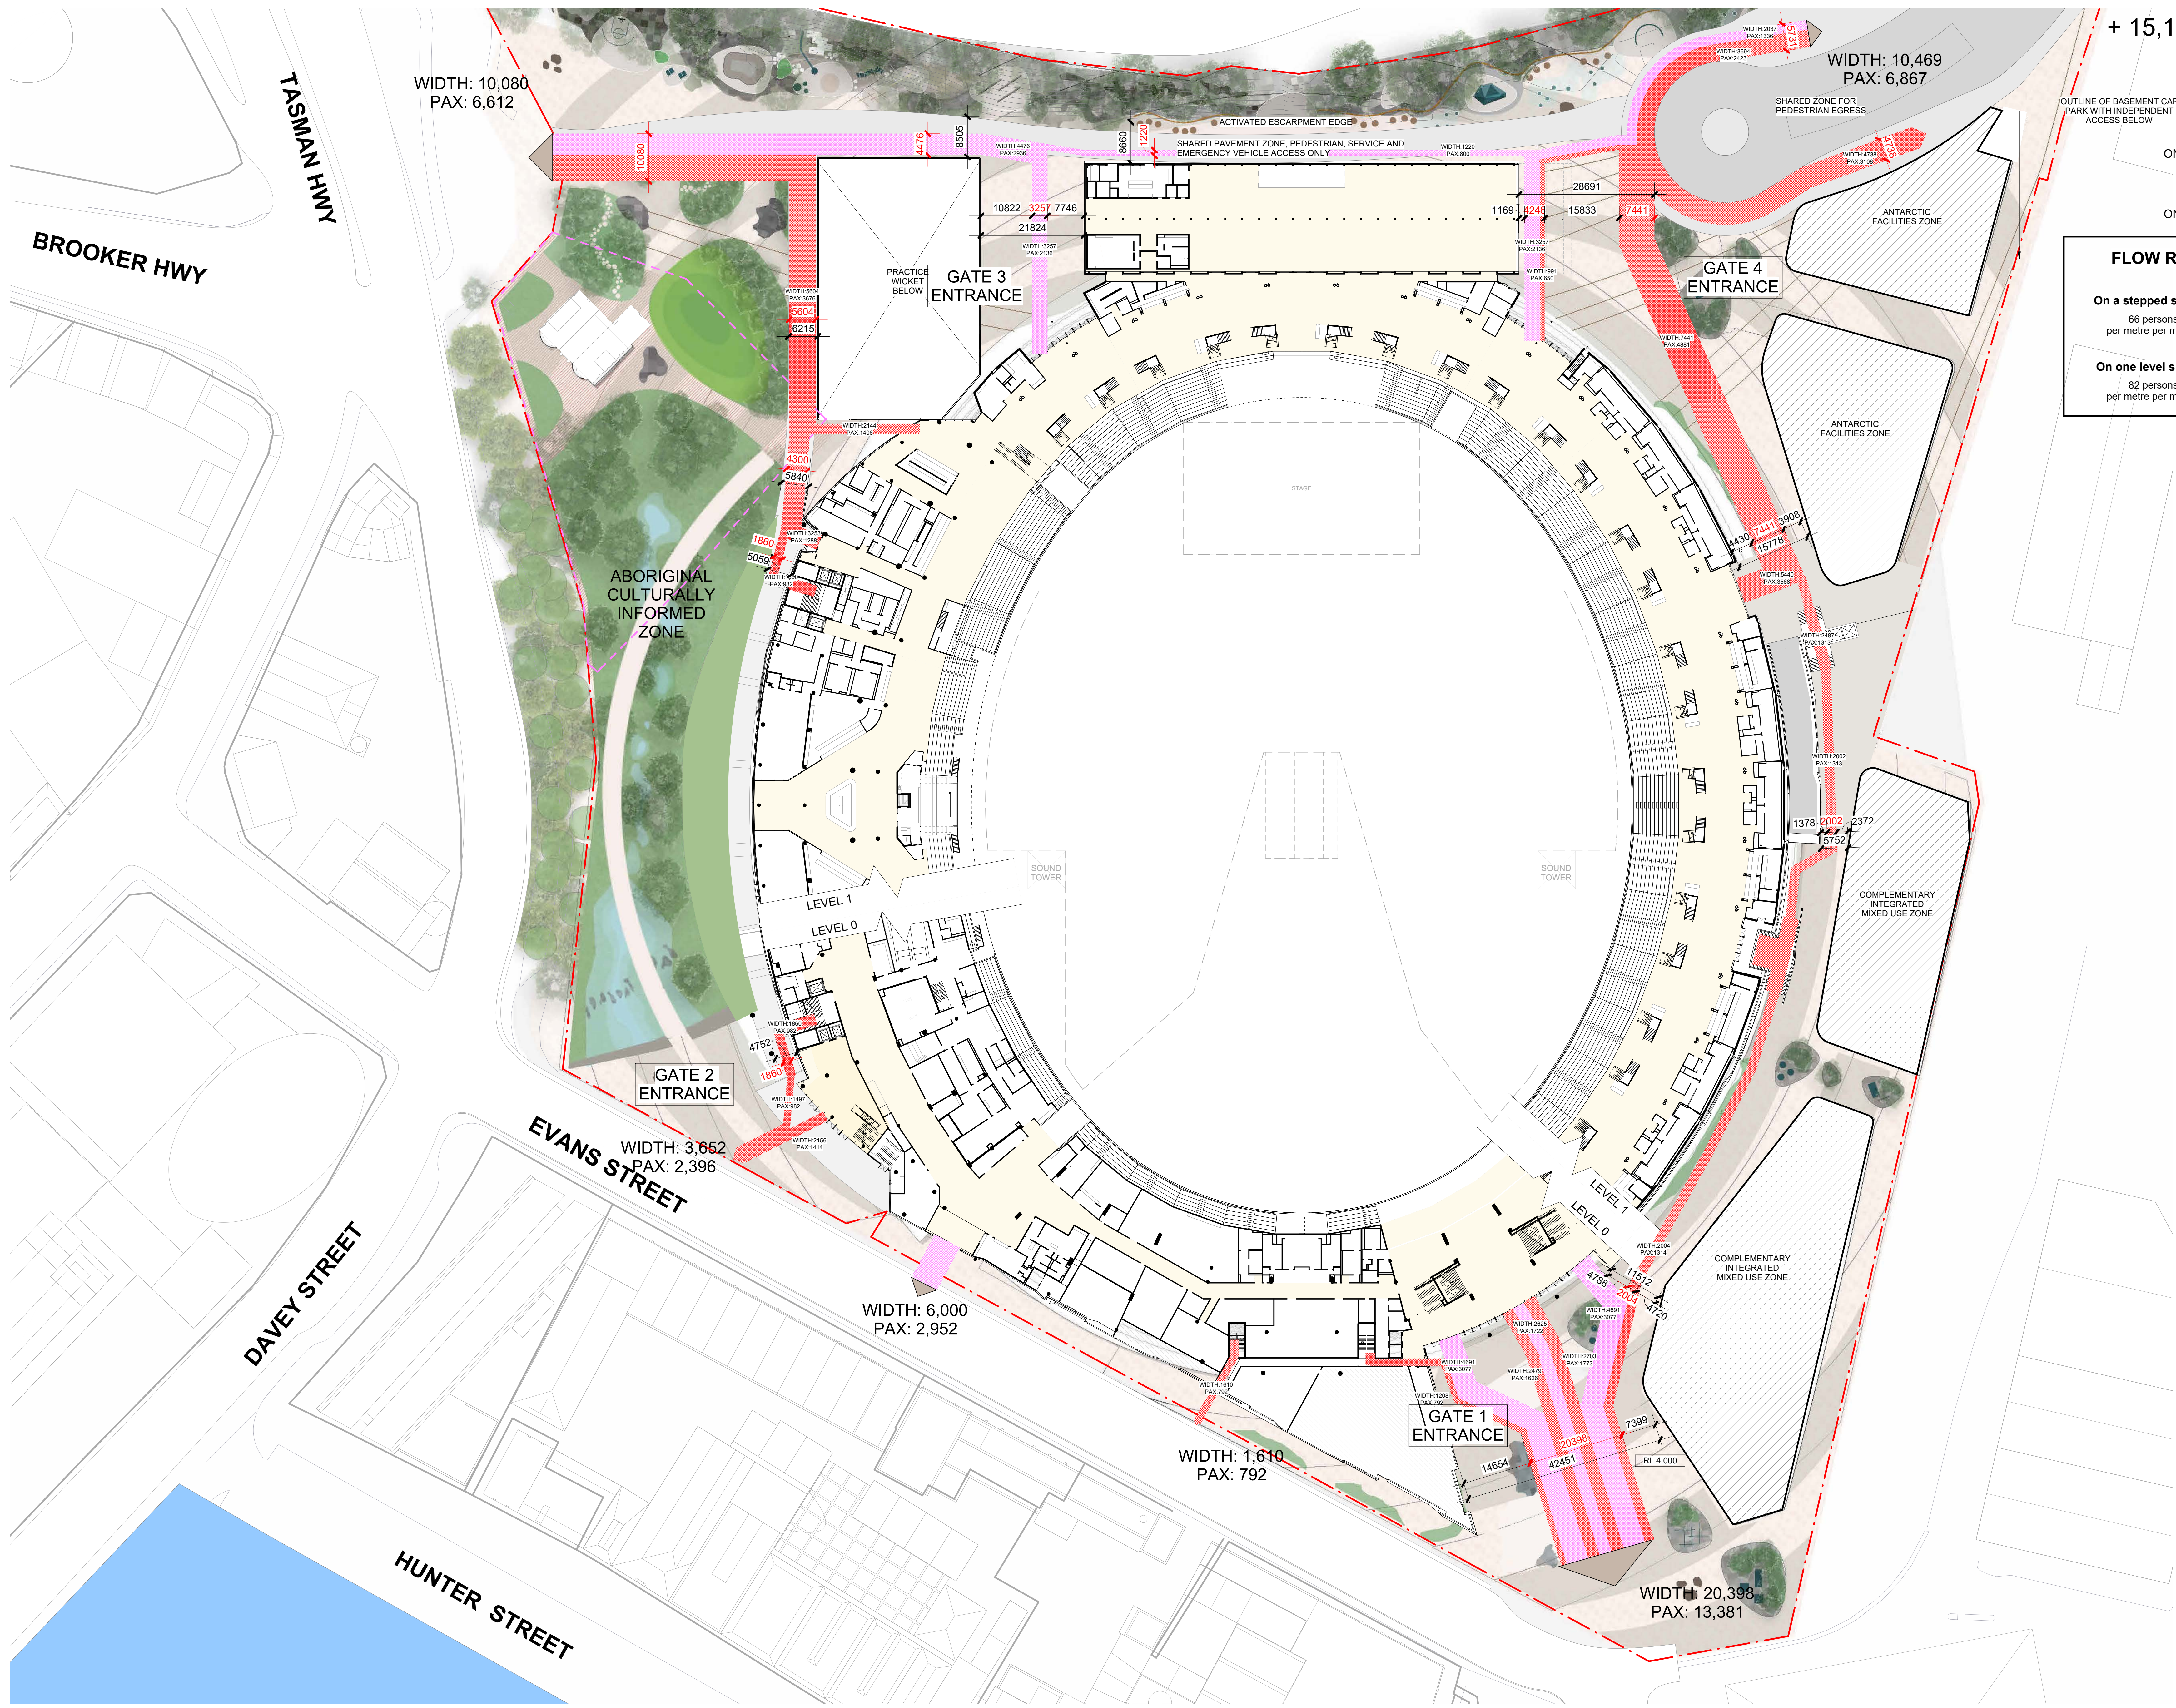

CONCERT MODE
TOTAL EGRESS COUNT:
16,400 BOWL PAX
+ 15,100 PITCH STANDING
+ 1,500 STAFF

INSIDE BUILDING ENVELOPE
STEPPED WIDTH = CAPACITY/66/8min
ONE LEVEL EXIT WIDTH = CAPACITY/82/6min

OUTSIDE BUILDING ENVELOPE
STEPPED WIDTH = CAPACITY/66/8min
ONE LEVEL EXIT WIDTH = CAPACITY/82/8min

FLOW RATE	TRAVEL TIME
On a stepped surface 66 persons per metre per minute	Low fire risk 8 minutes
On one level surface 82 persons per metre per minute	Medium fire risk 6 minutes

© COPYRIGHT COX ARCHITECTURE PTY LTD ACN 602 035 891
ANY FORM OF REPRODUCTION OF THIS DRAWING IN FULL OR IN PART WITHOUT THE WRITTEN PERMISSION OF COX ARCHITECTURE PTY LTD CONSTITUTES AN INFRINGEMENT OF COPYRIGHT

Rev	Description	By	Date
L1	ISSUED FOR LEGISLATION		08.05.2025

Macquarie Point Development Corporation
41 Evans Street,
Hobart TAS 7000

+61 6 166 4000
www.macpoint.com.au

Cox Architecture
Level 2, 187 Flinders Lane
Melbourne VIC 3000
Australia

T + 61 3 623 3144
www.coxarchitecture.com.au

Cumulus Studio
Level 2, 141 Macquarie Street
Hobart TAS 7000
Australia

T + 61 3 623 3144
www.cumulusstudio.com.au

AECOM
Level 2, 727 Collins Street
Docklands VIC 3008
Australia

T + 61 3 9870 6800
aecom.com

SBP
Schneidstrasse 43
70167 Stuttgart
Germany

T + 49 711 648 71-0
www.sbp.de/en/

schlaich
bergmann partner
Scale

Zone

Client

Macquarie Point Development Corporation

Project No.

322070.00

Project

MACQUARIE POINT MULTIPURPOSE STADIUM
41 Evans St, Hobart TAS 7000

Acknowledgement

The Stadium Team acknowledge the traditional owners of this land, the Maingardi people, and pay respect to those that have passed before us. We acknowledge today's Tasmanian Aboriginal people, the Palawa, their Elders, and their enduring custodianship of Uluruwarru Tarnantia.

Drawing Title

GROUND PLANE - EXTERNAL CONCOURSE PLAN MODAL SPLIT CONCERT

Document Control Status:

Legislation Drawing Issue

Co-ordinated:

MM

Drawn:

AC

Project Designer:

AR/SH

Scale:

1: 500 @ A0

Project Director:

AR/SH

Revision Date:

08.05.2025

Drawing Number:

MPMS-CXC-DR-01-A18-0001

Revision:

L1

Scale 1:500

0 5m 10m 25m 50m

FILED 01/05/2025 10:16:14 PM