


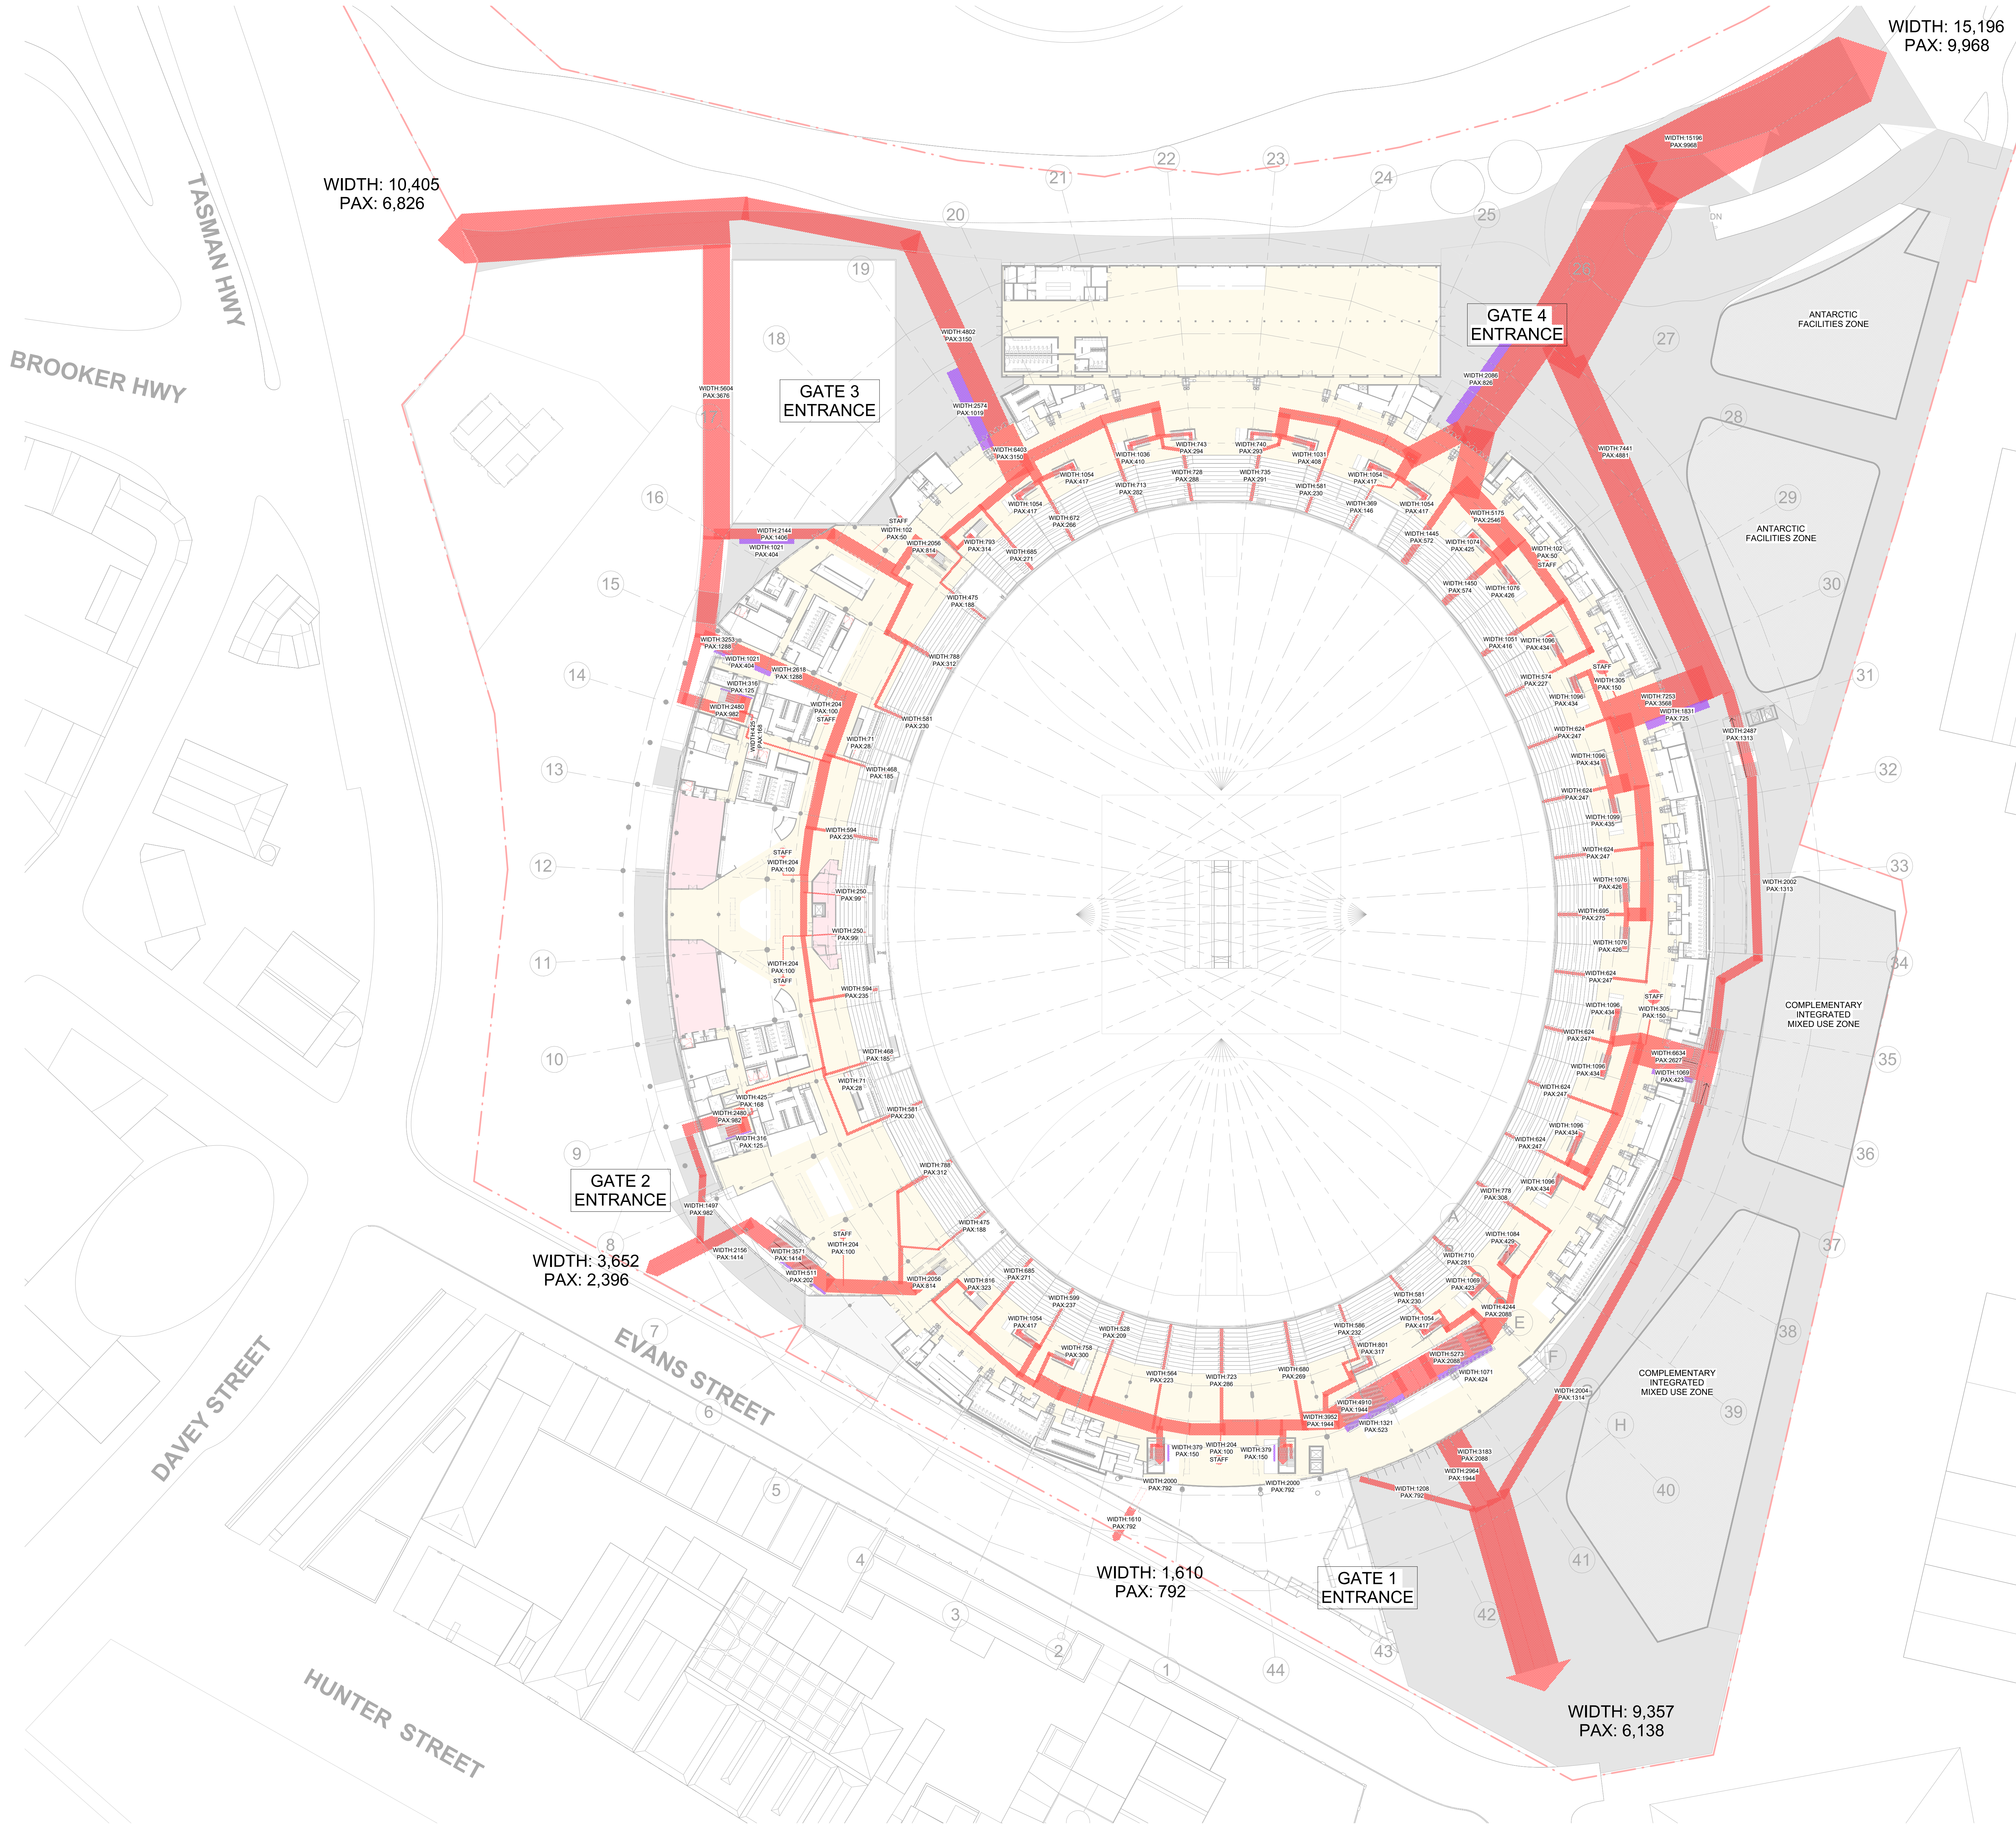

AFL MODE
TOTAL EGRESS COUNT:
23,000 SEATS
+ 1,500 STANDING
+ 120 AFL MEDIA
+ 1,500 STAFF

INSIDE BUILDING ENVELOPE
STEPPED WIDTH = CAPACITY/66/6min
ONE LEVEL EXIT WIDTH = CAPACITY/82/6min
OUTSIDE BUILDING ENVELOPE
STEPPED WIDTH = CAPACITY/66/8min
ONE LEVEL EXIT WIDTH = CAPACITY/82/8min

FLOW RATE	TRAVEL TIME
On a stepped surface 66 persons per metre per minute	Low fire risk 8 minutes
On one level surface 82 persons per metre per minute	Medium fire risk 6 minutes

Rev	Description	By	Date
1.1	ISSUED FOR LEGISLATION		08.05.2025



Macquarie Point Development Corporation
41 Evans Street,
Hobart TAS 7000
+61 6 166 4000
www.macpoint.com


Cox Architecture
Level 2, 187 Flinders Lane
Melbourne VIC 3000
Australia
T + 61 3 9650 3288
coxarchitecture.com.au


Cumulus Studio
Level 2, 141 Macquarie Street
Hobart TAS 7000
Australia
T + 61 3 6231 4841
www.cumulus.studio

AECOM
Level 2, 727 Collins Street
Docklands VIC 3008
Australia
T + 61 3 9870 6800
aecom.com

sbp
Schweibstrasse 43
70167 Stuttgart
Germany
T + 49 711 648 71-0
www.sbp.de/en/

Scale 1:500

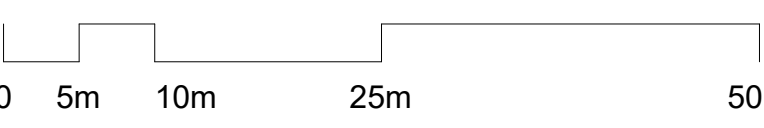

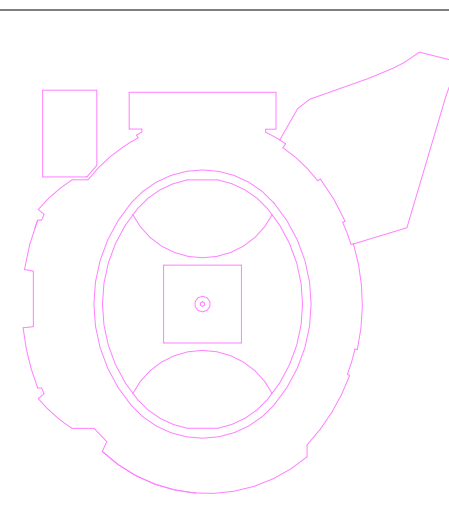

Client	Macquarie Point Development Corporation
Project No.	322070.00
Project	MACQUARIE POINT MULTIPURPOSE STADIUM 41 Evans St, Hobart TAS 7000
Acknowledgement	The Stadium Team acknowledge the traditional owners of this land, the Maingardi people, and pay respect to those that have passed before us. We acknowledge today's Tasmanian Aboriginal people, the Palawa, their Elders, and their enduring custodianship of Uluruwarru Tarnanu.
Drawing Title	GENERAL ARRANGEMENT - LEVEL 1 CONCOURSE PLAN Modal Split AFL
Document Control Status:	Legislation Drawing Issue
Co-ordinated:	Drawn:
Project Designer:	Scale:
Project Director:	Revision Date:
Drawing Number:	Revision:
MPMS-CXC-DR-01-A18-1100	L1