


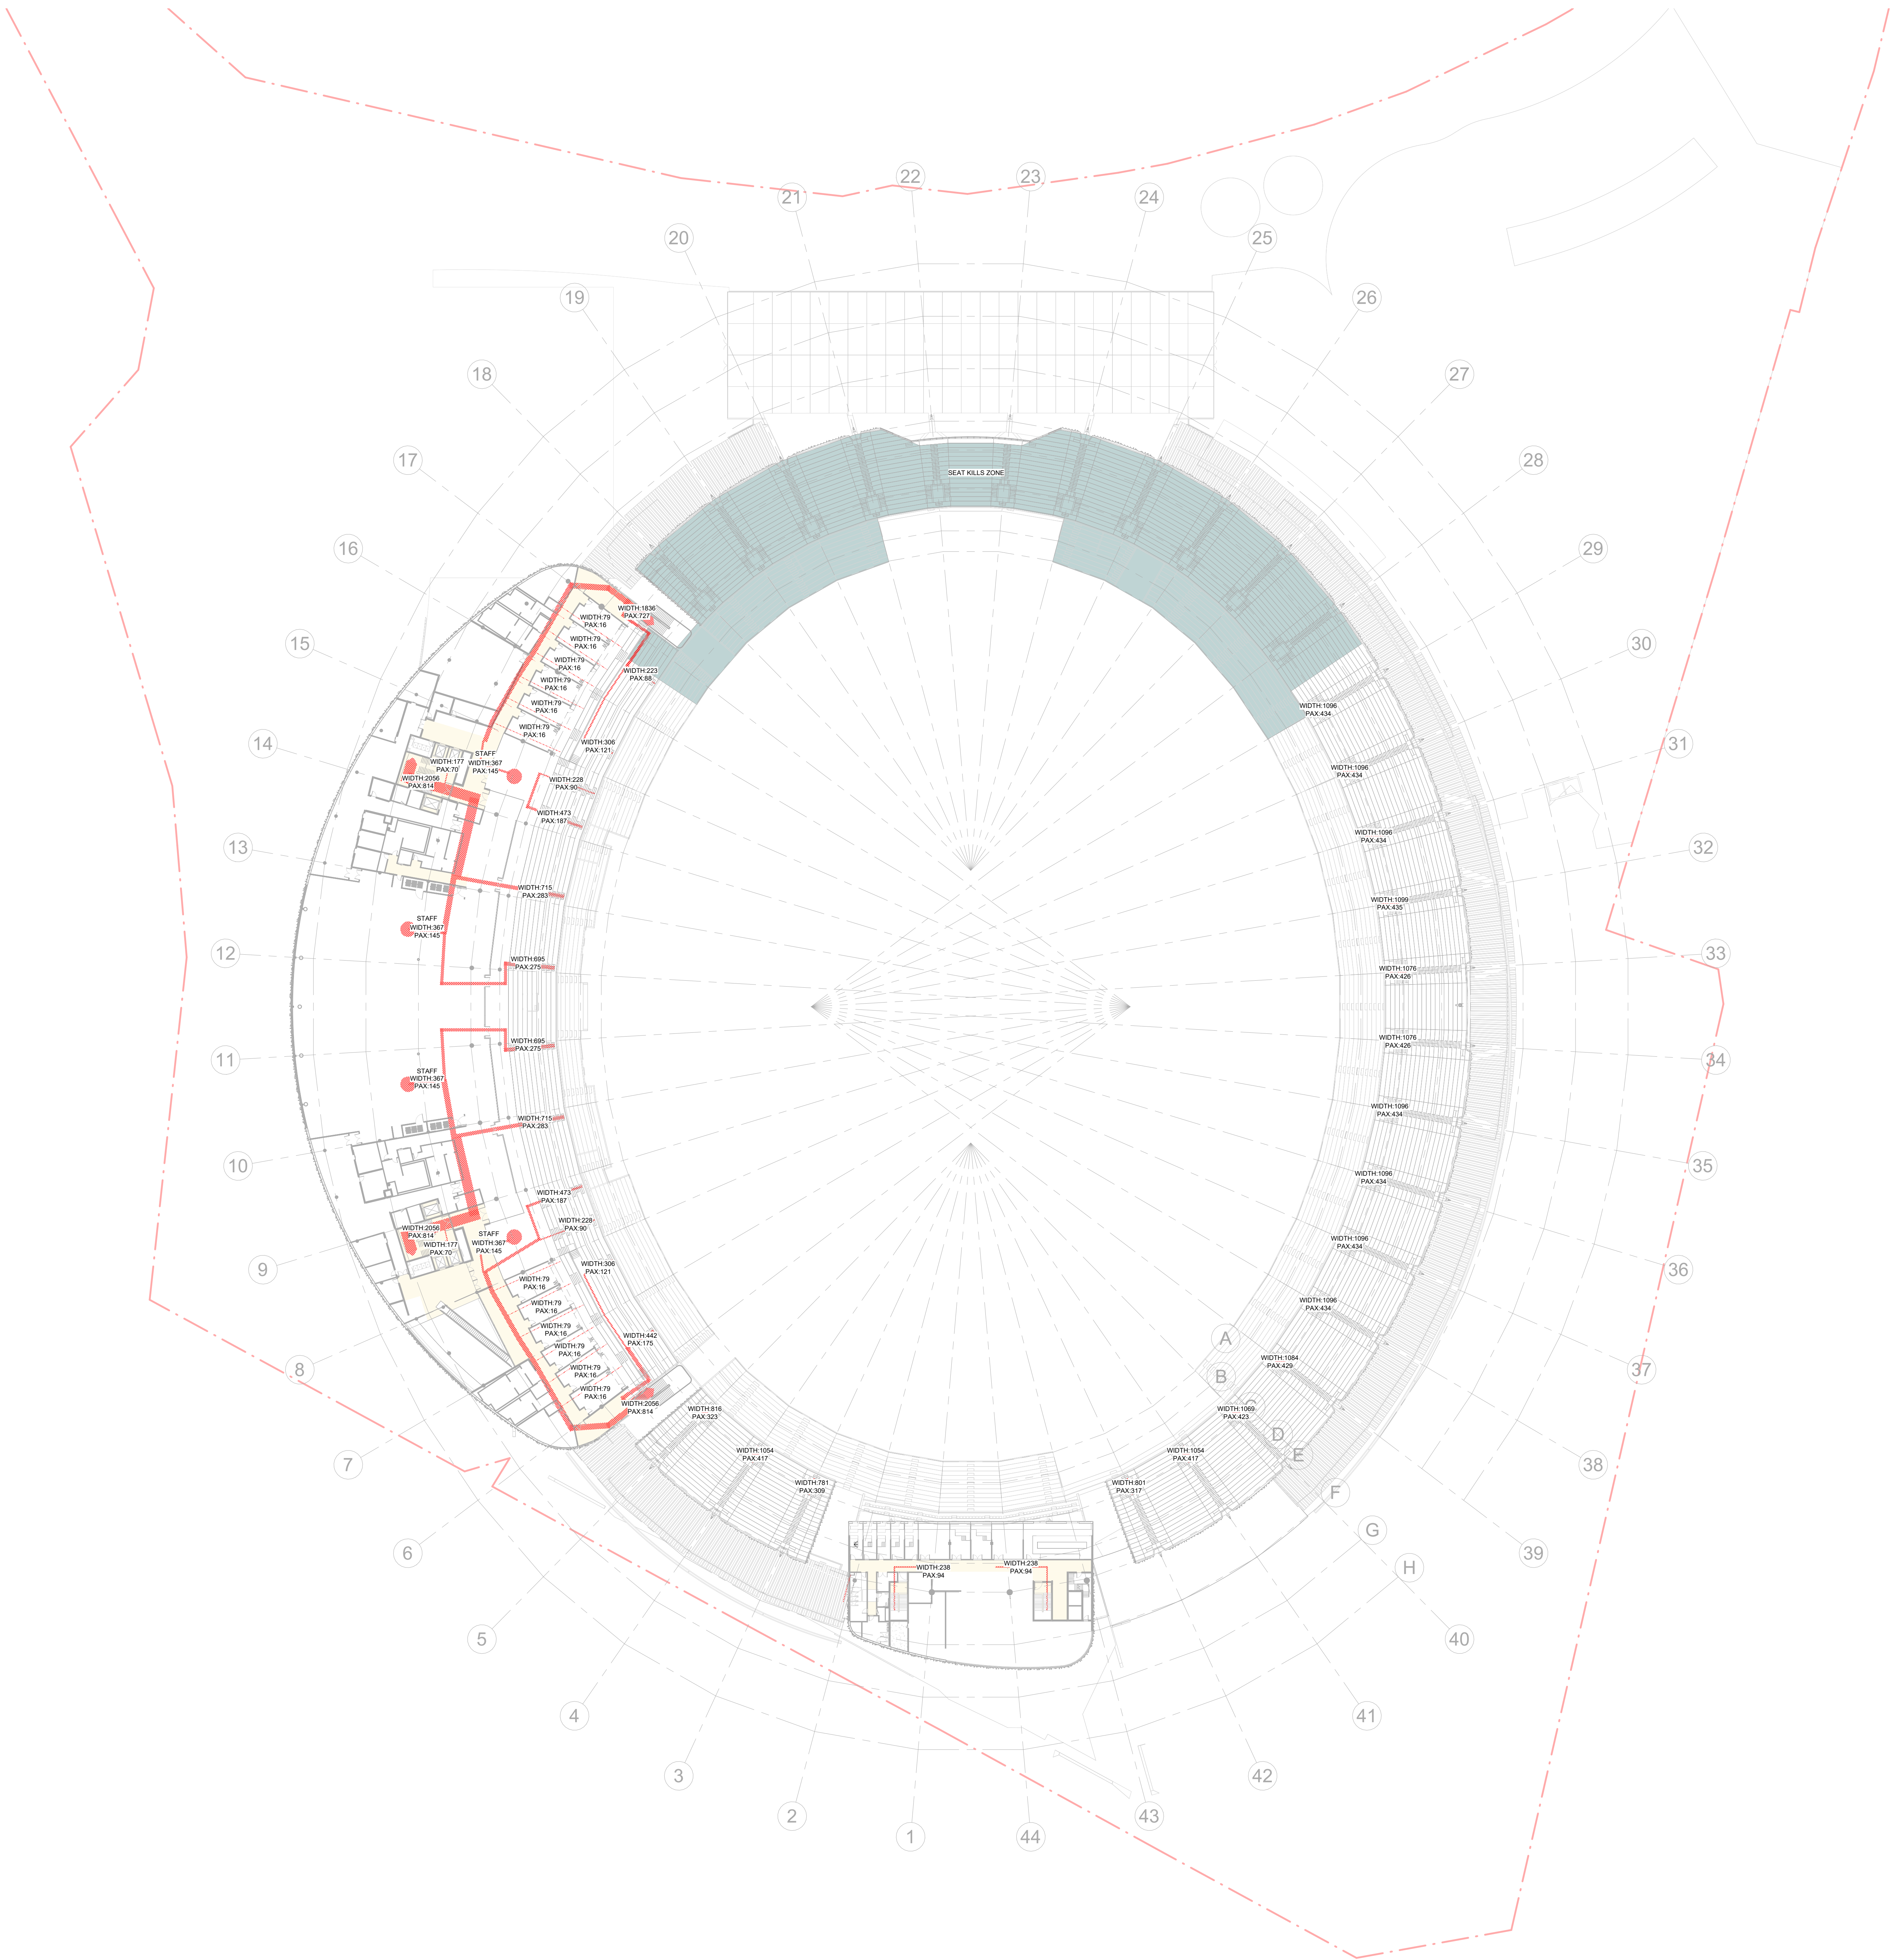

CONCERT MODE
TOTAL EGRESS COUNT:
16,400 BOWL PAX
+ 15,100 PITCH STANDING
+ 1,500 STAFF

INSIDE BUILDING ENVELOPE
STEPPED WIDTH = CAPACITY/66/6min
ONE LEVEL EXIT WIDTH = CAPACITY/82/6min

OUTSIDE BUILDING ENVELOPE
STEPPED WIDTH = CAPACITY/66/8min
ONE LEVEL EXIT WIDTH = CAPACITY/82/8min

FLOW RATE	TRAVEL TIME
On a stepped surface 66 persons per metre per minute	Low fire risk 8 minutes
On one level surface 82 persons per metre per minute	Medium fire risk 6 minutes

Rev	Description	By	Date
L1	ISSUED FOR LEGISLATION		08.05.2025

MP

COX

CUMU

LUS

AECOM

sbp

schlaich
bergmann partner

Macquarie Point
Development
Corporation
41 Evans Street,
Hobart TAS 7000

+61 6166 4000
www.macpoint.com

Cox Architecture
Level 2, 187 Flanders Lane
Melbourne VIC 3000
Australia

T + 61 3 9650 3288
coxarchitecture.com.au

Cumulus Studio
Level 2, 141 Macquarie Street
Hobart TAS 7000
Australia

T + 61 3 9231 4841
www.cumulus.studio

AECOM
Level 2, 727 Collins Street
Docklands VIC 3008
Australia

T + 61 3 9870 6800
aecom.com

SBP
Schwabstrasse 43
70167 Stuttgart
Germany

T + 49 711 648 71-0
www.sbp.de/en/

Scale 1:500

Client: Macquarie Point Development Corporation

Project No.: 322070.00

Project: MACQUARIE POINT MULTIPURPOSE STADIUM
41 Evans St, Hobart TAS 7000

Acknowledgement: The Stadium Team acknowledge the traditional owners of this land, the Maingardi people, and pay respect to those that have passed before us. We acknowledge today's Tasmanian Aboriginal people, the Palawa, their Elders, and their enduring custodianship of Uluruwarru Tarramulla.

Drawing Title: GENERAL ARRANGEMENT - LEVEL 2 STADIUM CLUB PLAN Modal Split Concert

Document Control Status:

Legislation Drawing Issue

Co-ordinated:	PP/MM	Drawn:	AC
Project Designer:	AR/SH	Scale:	As indicated @ A0
Project Director:	AR/SH	Revision Date:	08.05.2025
Drawing Number:	MPMS-CXC-DR-01-A18-2101	Revision:	L1

FILED: 08/05/2025 14:00:00