
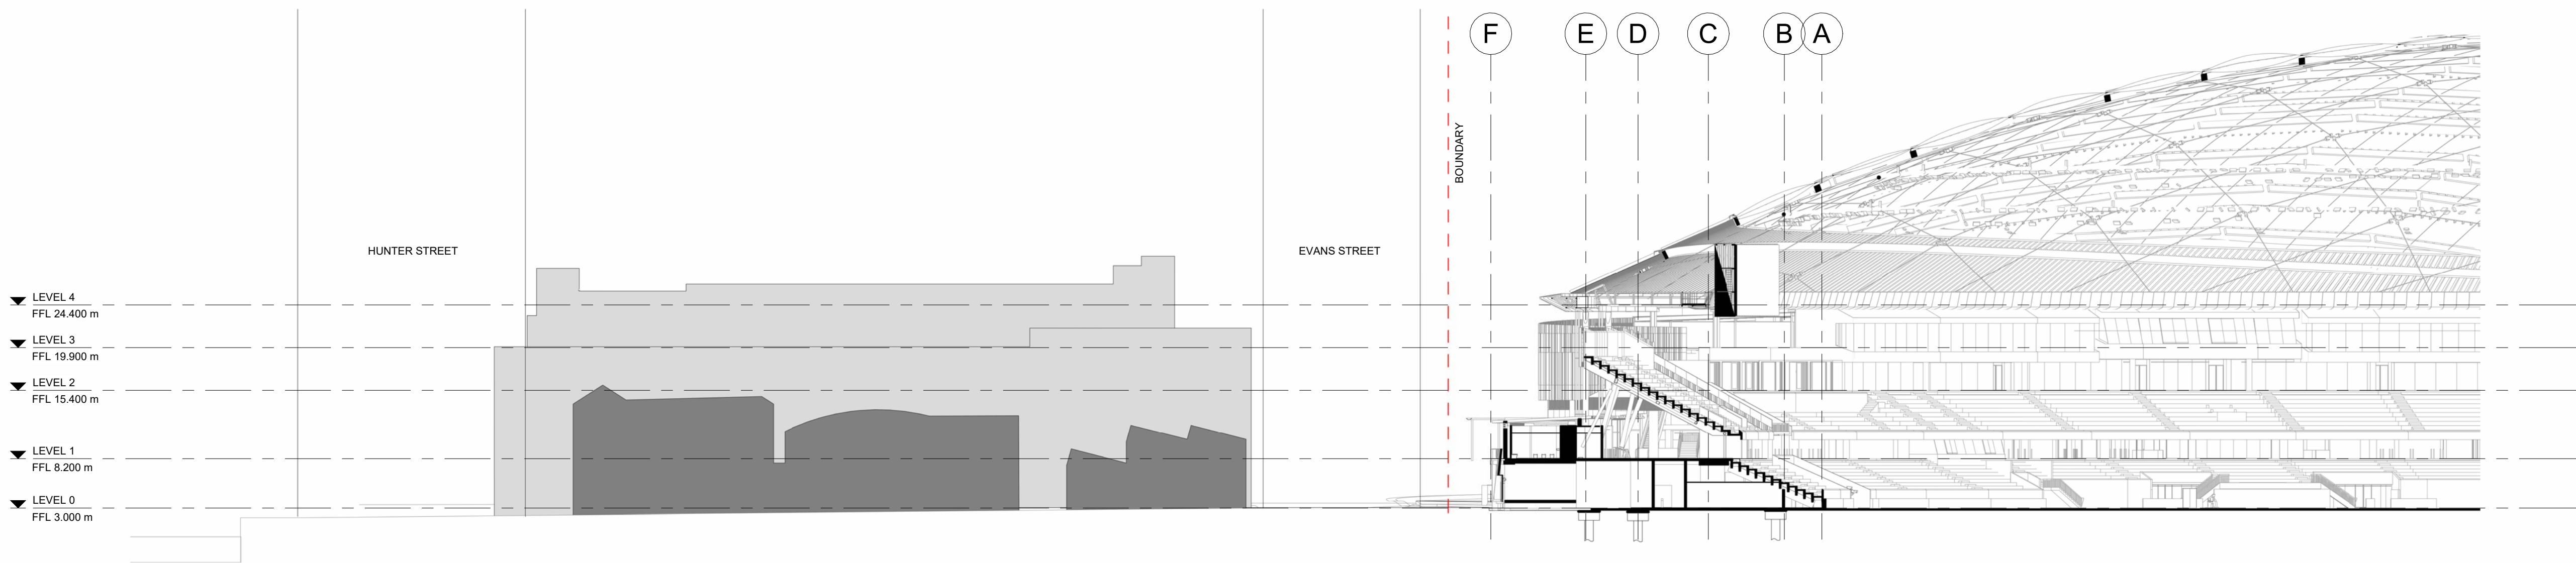
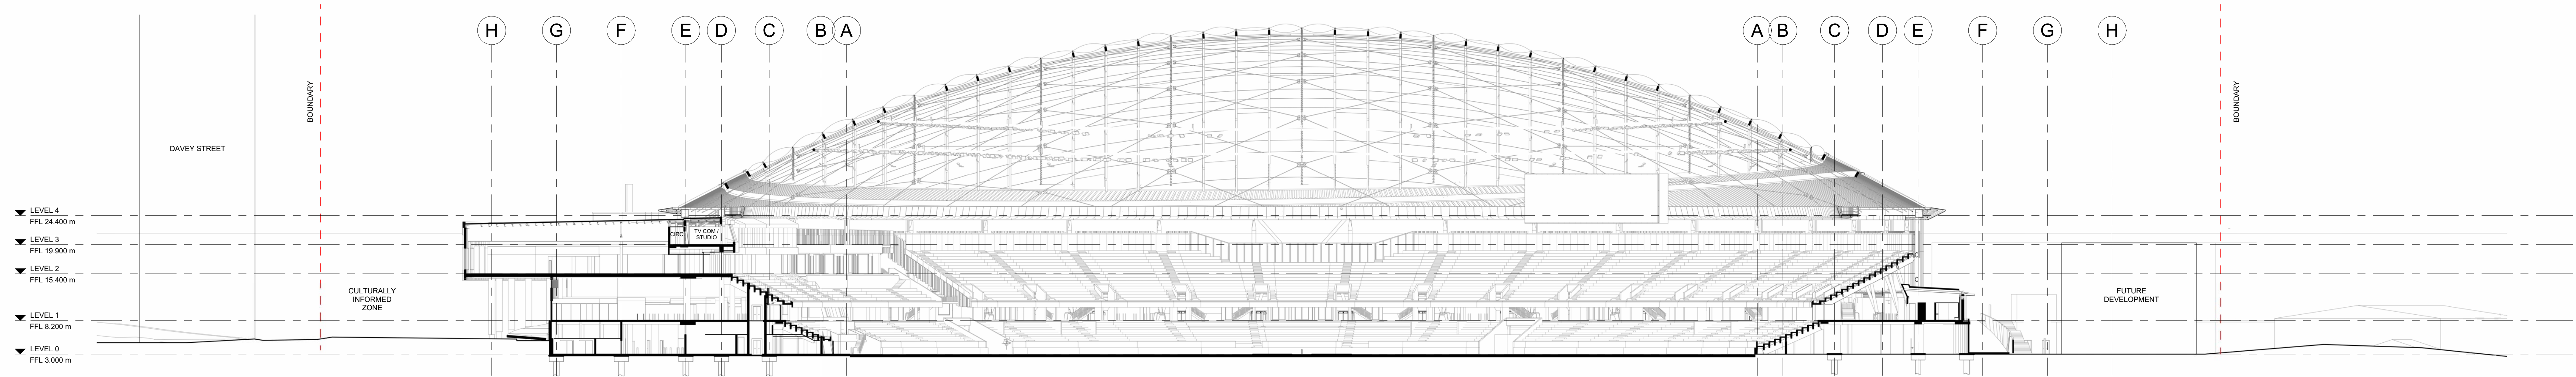


Rev	Description	By	Date
L1	ISSUE FOR LEGISLATION		08.05.2025

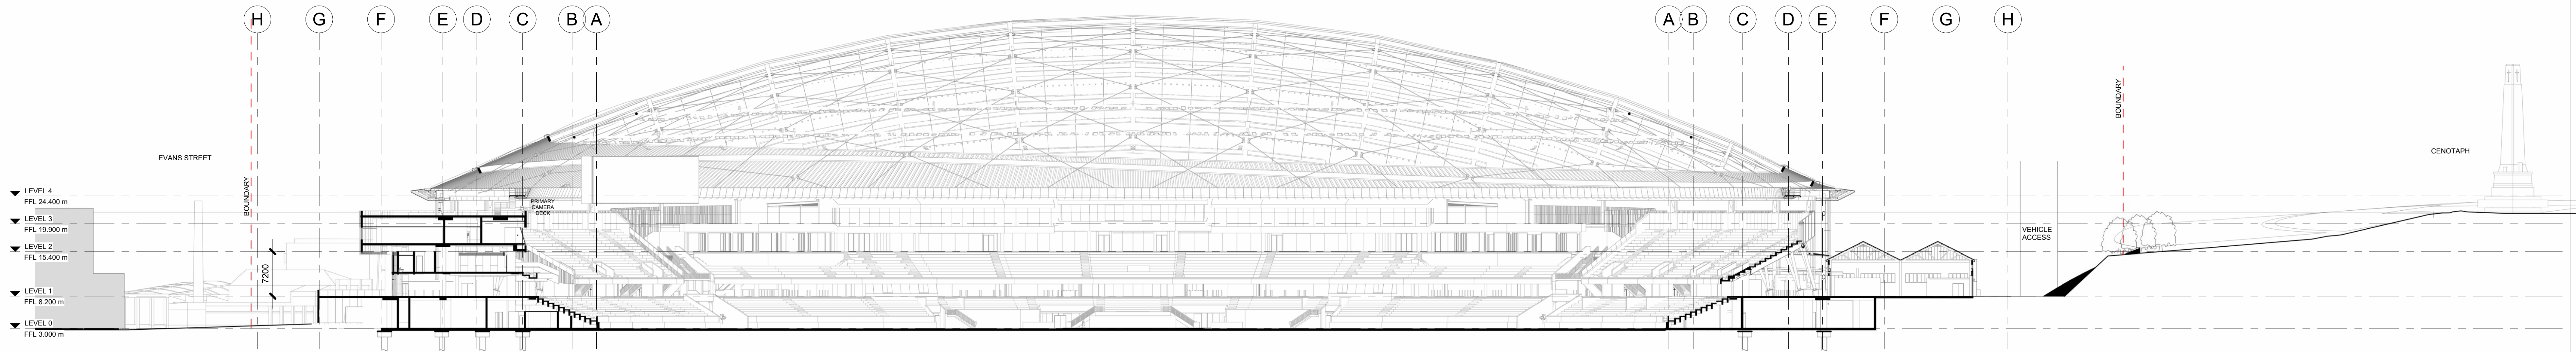

MP
COX
CUMULUS
AECOM
sbp

Macquarie Point Development Corporation
41 Evans Street,
Hobart TAS 7000
+61 6 166 4000
www.macpoint.com



Cox Architecture
Level 2, 187 Flinders Lane
Melbourne VIC 3000
Australia
T + 61 3 9650 3288
coxarchitecture.com.au

Cumulus Studio
Level 2, 147 Macquarie Street
Hobart TAS 7000
Australia
T + 61 3 6231 4841
www.cumulus.studio

AECOM
Level 2, 727 Collins Street
Docklands VIC 3008
Australia
T + 61 3 9870 6800
aecom.com

SBP
Schwabstrasse 43
70187 Stuttgart
Germany
T + 49 711 648 71-0
www.sbp.de/en/

schlach
bergemann partner
Scale
Scale 1:500

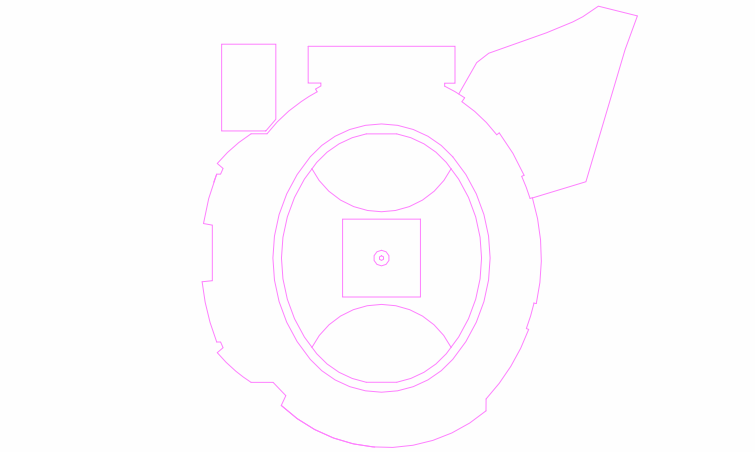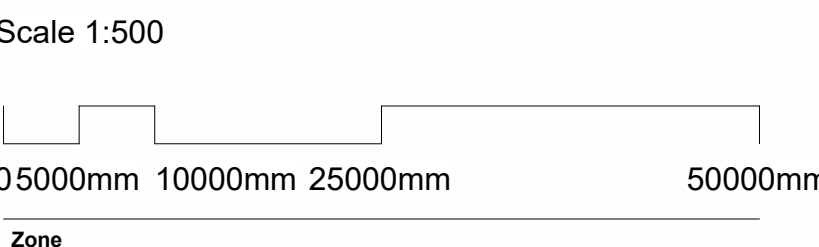

Client
Macquarie Point Development Corporation

Project No.
322070.00

Project
MACQUARIE POINT MULTIPURPOSE STADIUM
41 Evans St, Hobart TAS 7000

Acknowledgement
The Stadium Team acknowledge the traditional owners of this land, the Maian people, and pay respect to those that have passed before us. We acknowledge today's Tasmanian Aboriginal people, the Palawa, their Elders, and their enduring custodianship of Uluruwarr'jerrarna.

Drawing Title
SITE SECTIONS

Document Control Status:
Legislation Drawing Issue

Co-ordinated: PPM Drawn: OA
Project Designer: ARSH Scale: 1:400 @ A0
Project Director: ARSH Revision Date: 08.05.2025
Drawing Number: MPMS-CXC-DR-01-A40-0000-0 Revision: L1