


Rev	Description	By	Date
L1	ISSUED FOR LEGISLATION		08.05.2025

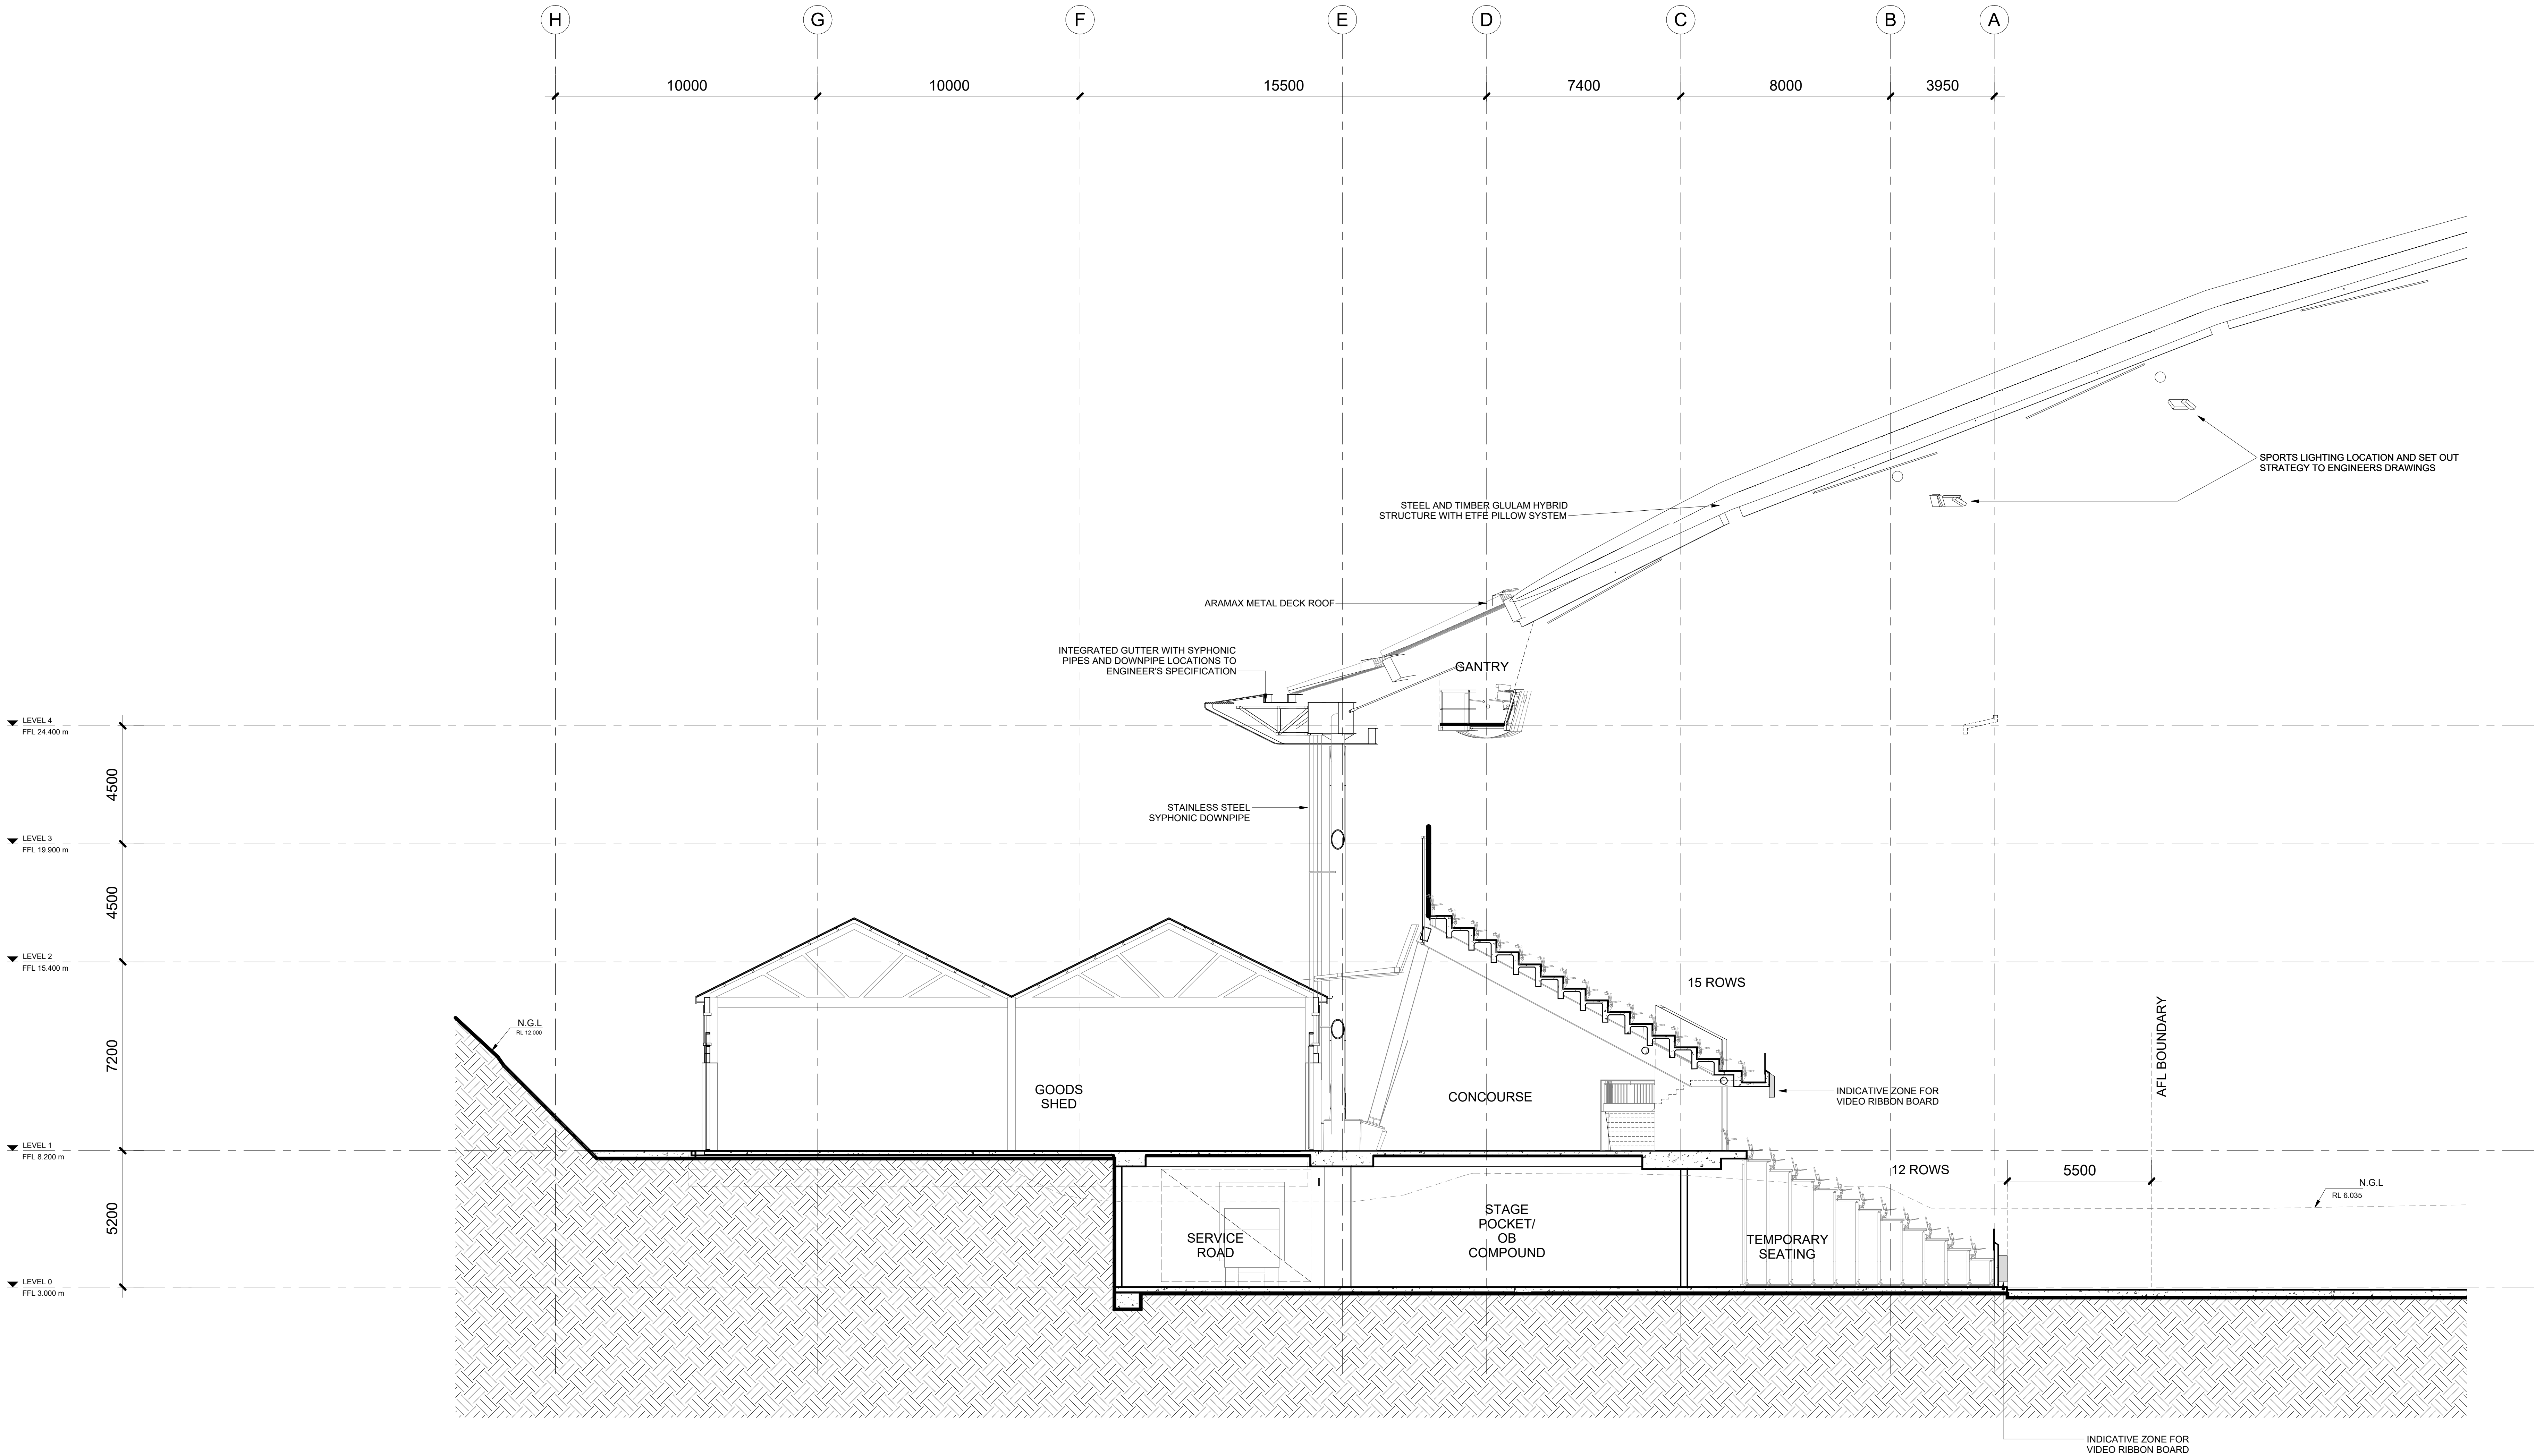

Macquarie Point Development Corporation
41 Evans Street,
Hobart TAS 7000
+61 6 166 4000
www.macpoint.com


Cox Architecture
Level 2, 187 Flanders Lane
Melbourne VIC 3000
Australia
T + 61 3 9650 3288
coxarchitecture.com.au

Cumulus Studio
Level 2, 147 Macquarie Street
Hobart TAS 7000
Australia
T + 61 3 6231 4841
www.cumulus.studio


AECOM
Level 2, 727 Collins Street
Docklands VIC 3008
Australia
T + 61 3 9870 6800
aecom.com

sbp
schlaich
bergmann partner
Scale
T + 49 711 648 71-0
www.sbp.de/en/

Scale 1:100

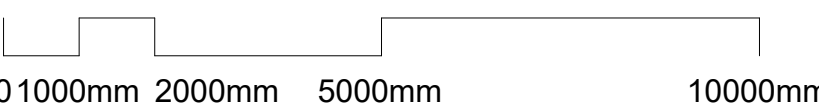

Zone

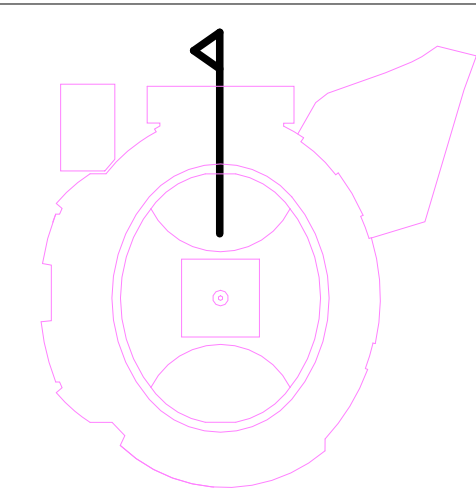

Client
Macquarie Point Development Corporation

Project No.
322070.00

Project
MACQUARIE POINT MULTIPURPOSE STADIUM
8a Evans St, Hobart TAS 7000

Acknowledgement
The Stadium Team acknowledge the traditional owners of this land, the Maingardi people, and pay respect to those that have passed before us. We acknowledge today's Tasmanian Aboriginal people, the Palawa, their Elders, and their enduring custodianship of Uluru/Warralja.

Drawing Title
BUILDING SECTIONS - NORTH

Document Control Status:

Legislation Drawing Issue

Co-ordinated:	Drawn:
PP/MM	GA
Project Designer:	Scale:
AR/SH	1:100 @ A0
Project Director:	Revision Date:
AR/SH	08.05.2025
Drawing Number:	Revision:
MPMS-CXC-DR-01-A40-0011-0	L1