



ASK185_MODAL SPLIT SITE PLAN OVERLAY

AFL - GATE 3

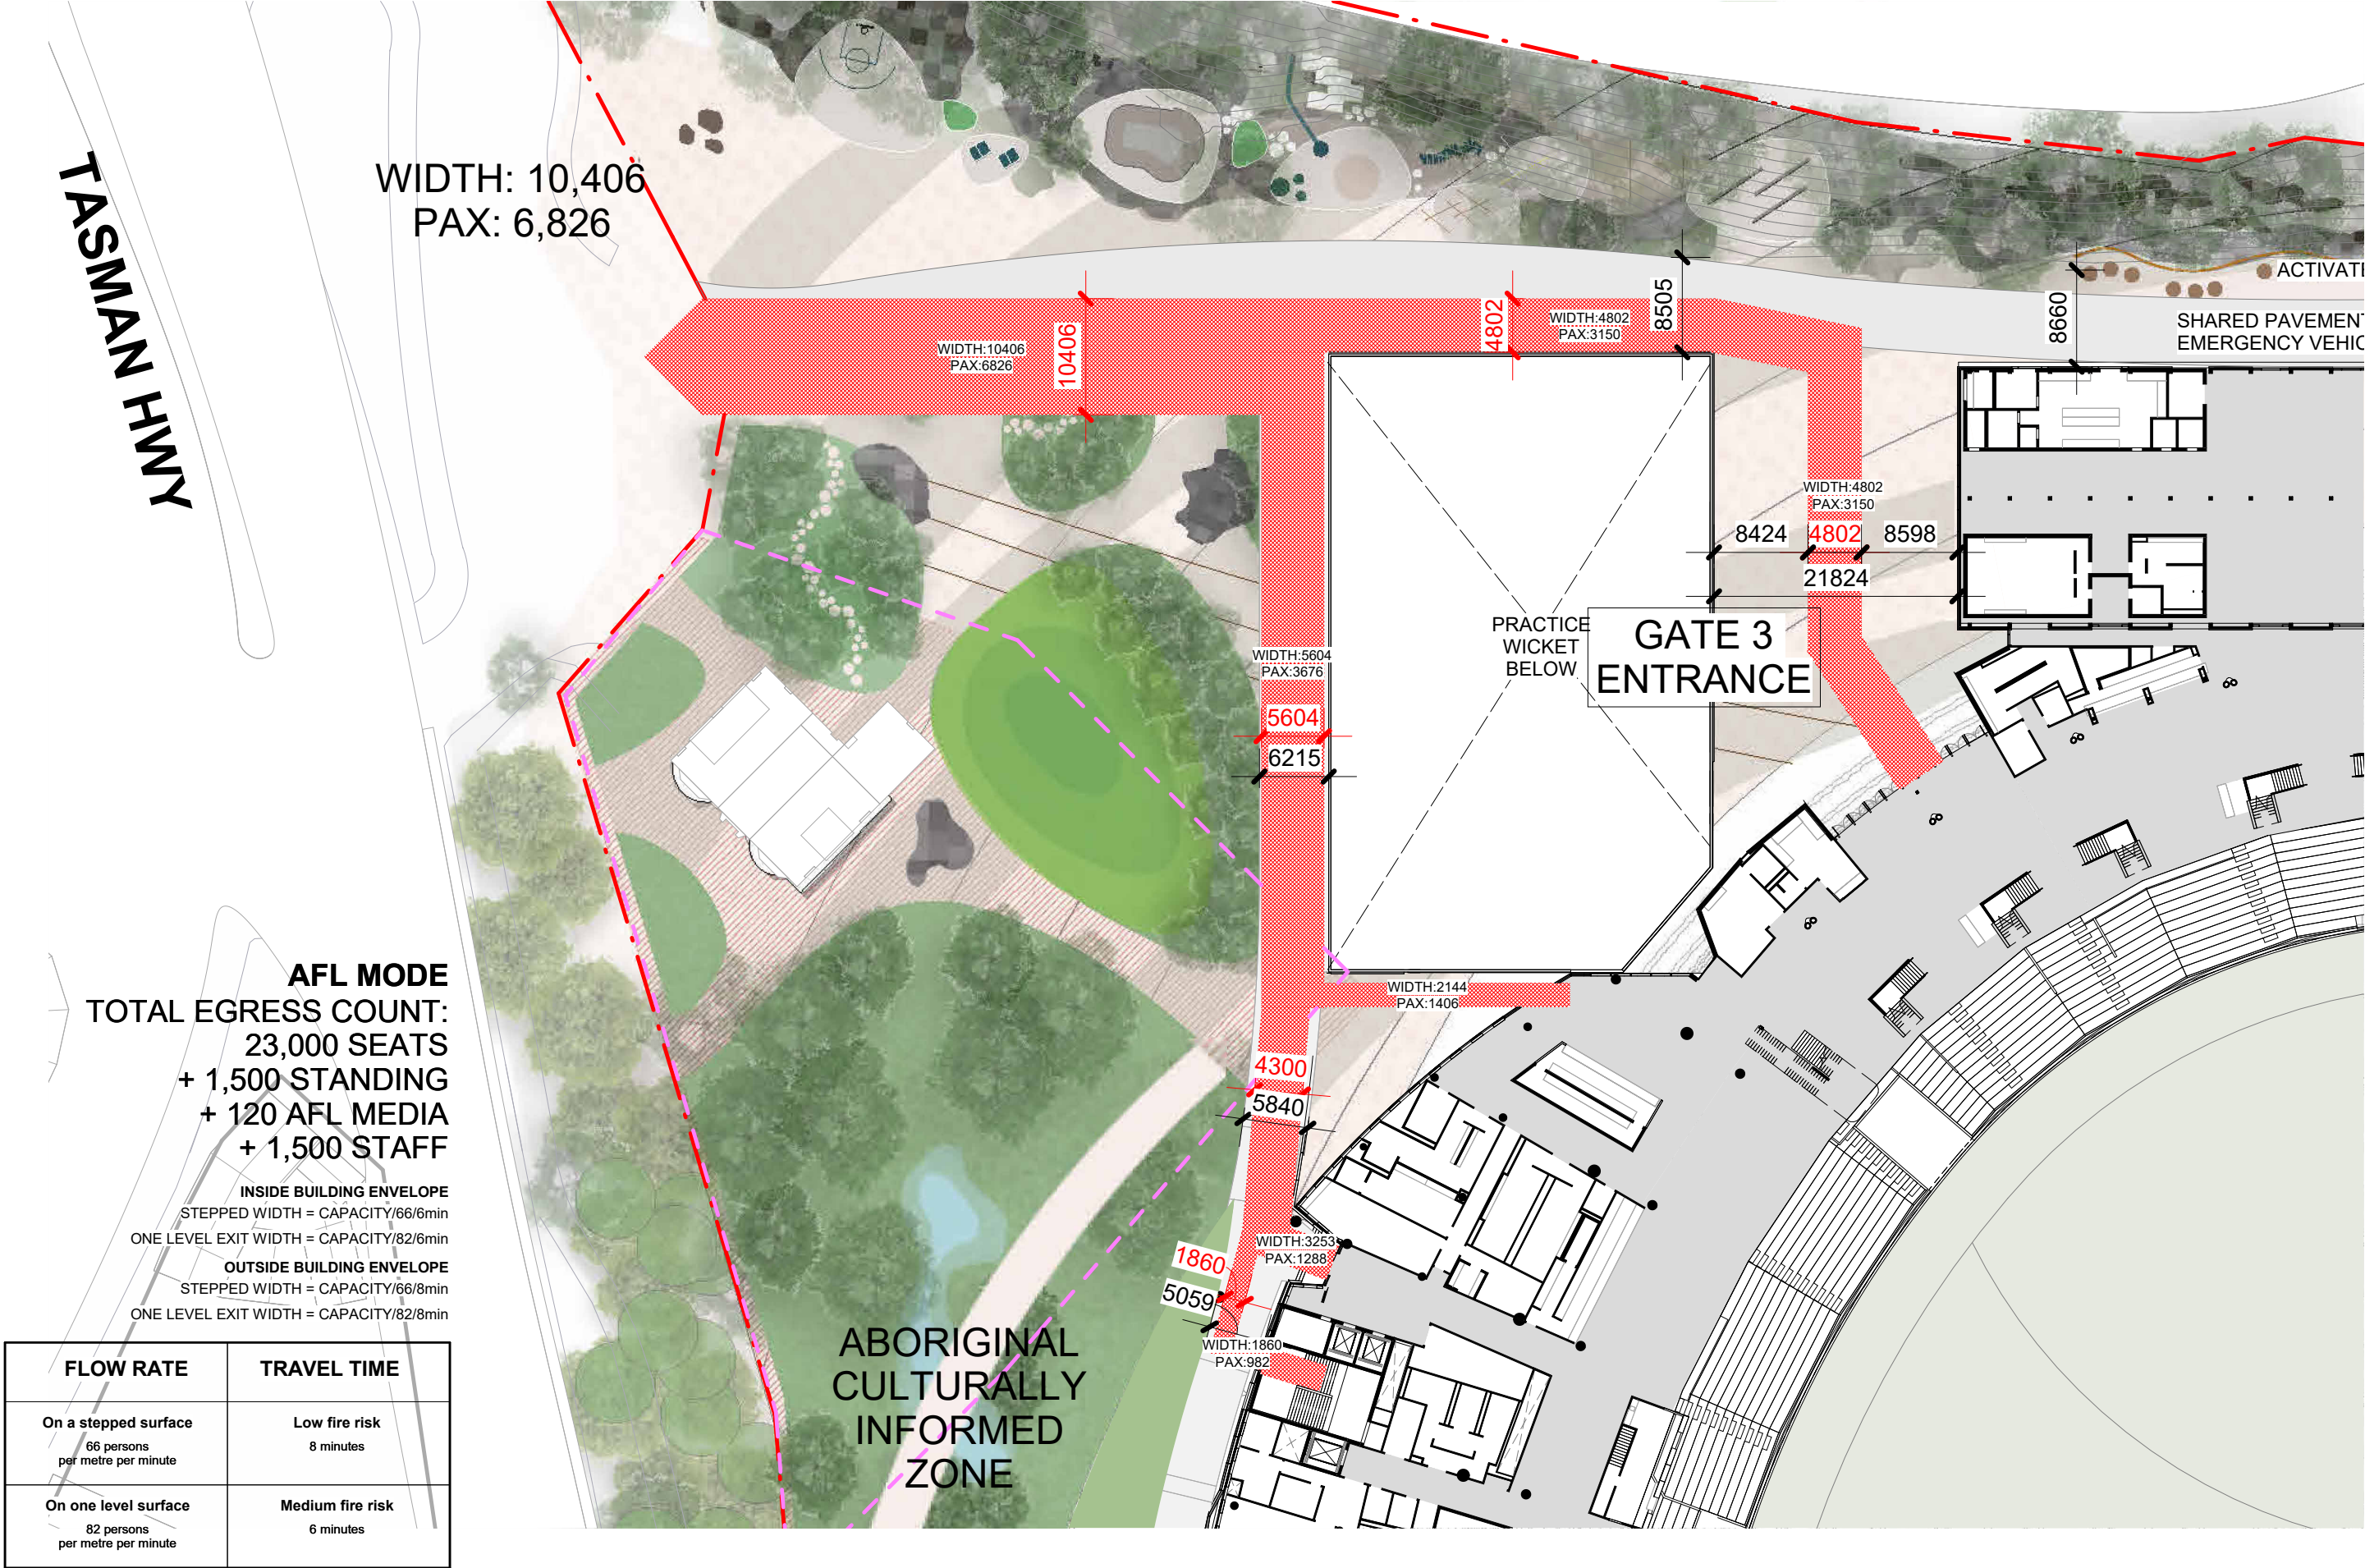


ASK185_MODAL SPLIT SITE PLAN OVERLAY

AFL - GATE 4

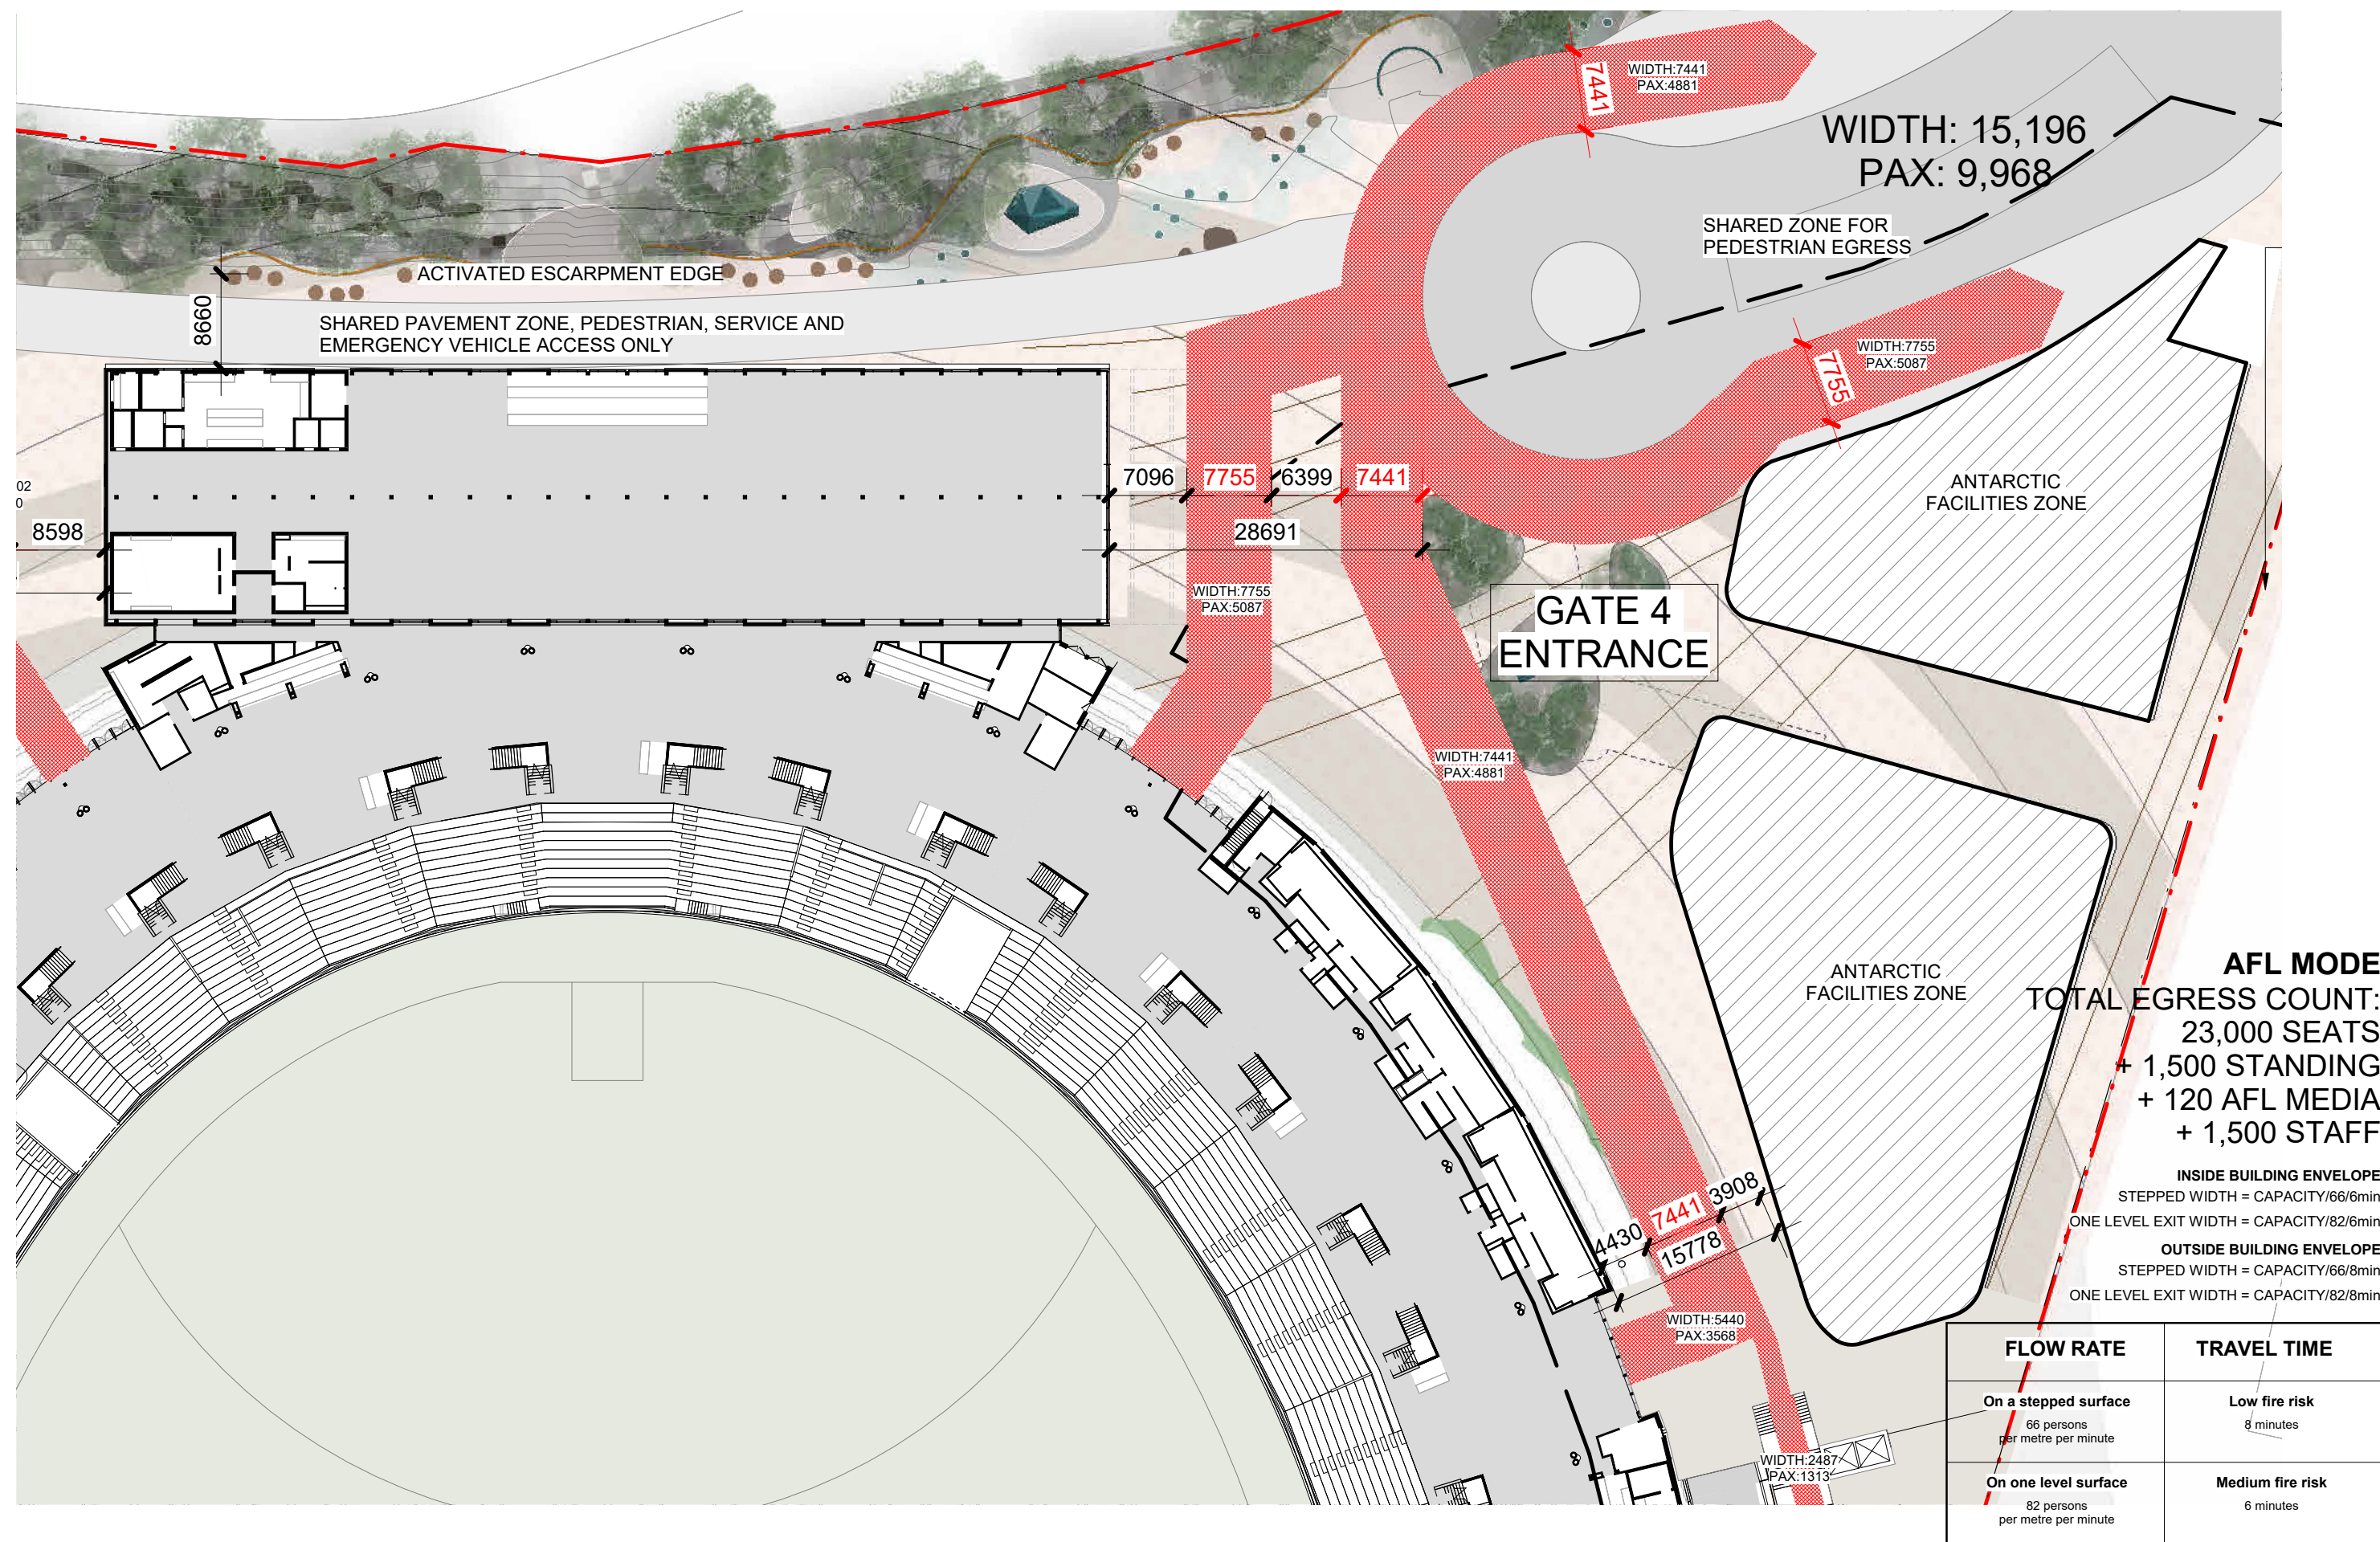

ASK185_MODAL SPLIT SITE PLAN OVERLAY

CONCERT - GATE 3

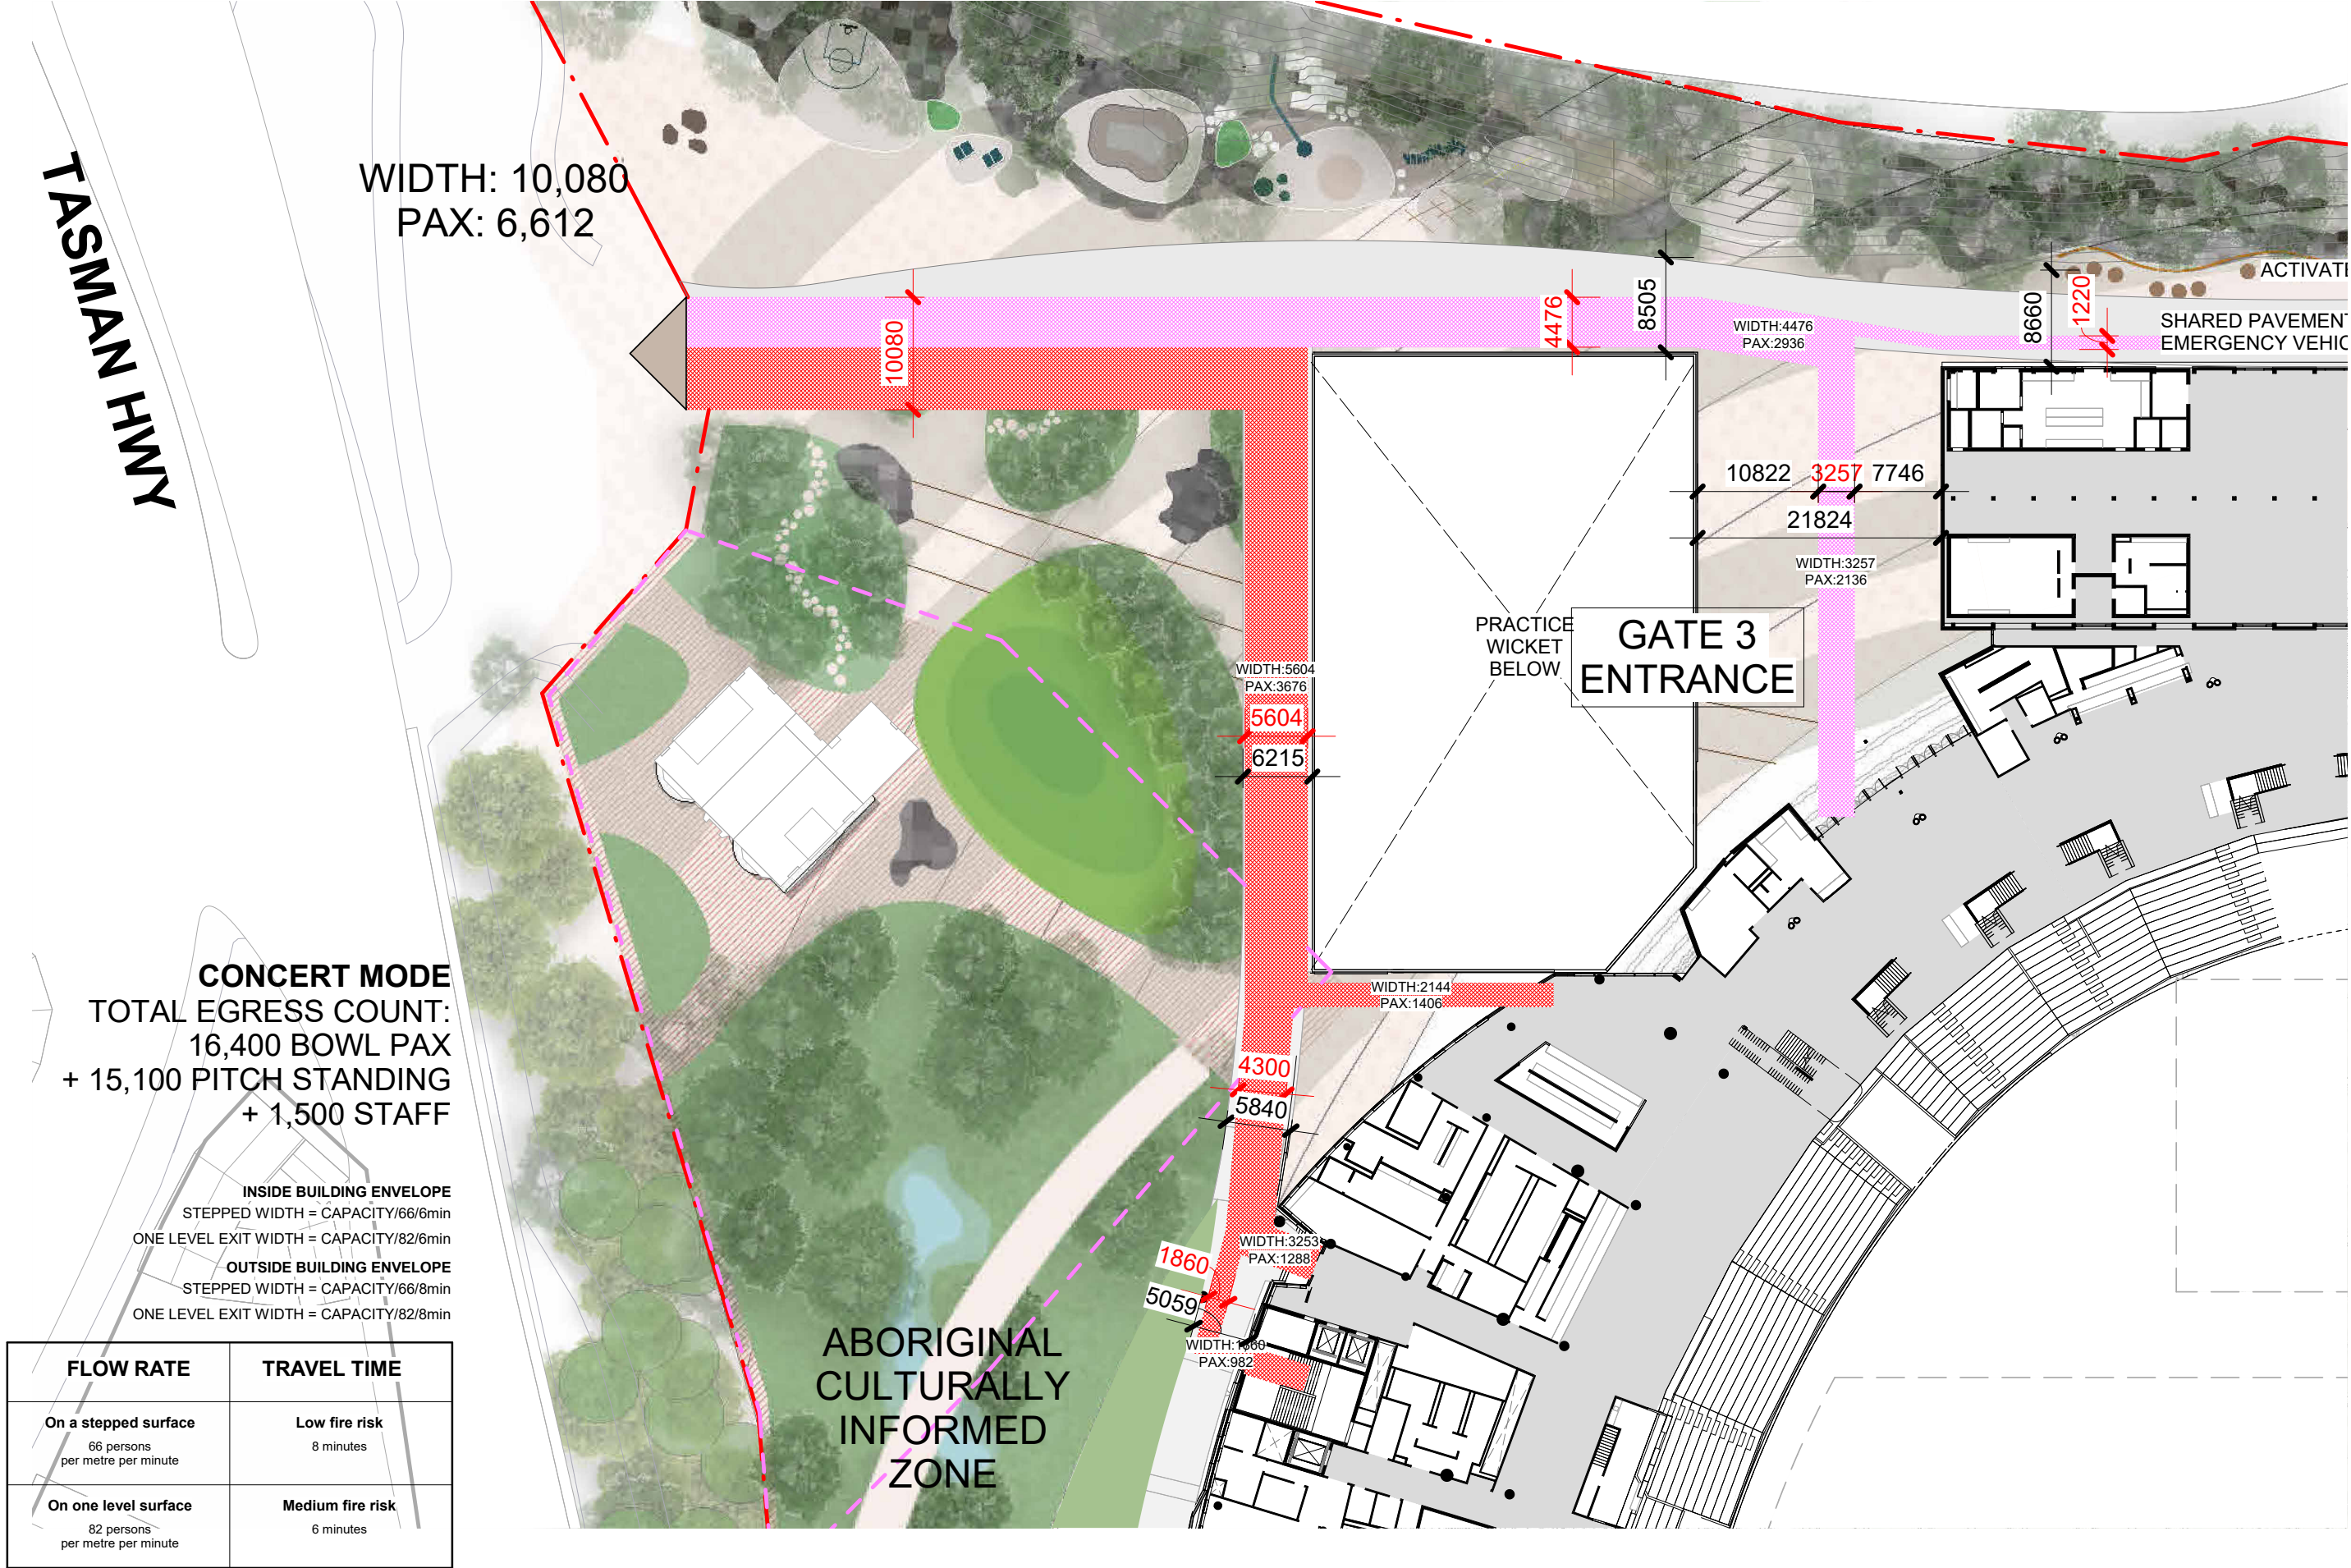

ASK185_MODAL SPLIT SITE PLAN OVERLAY

CONCERT - GATE 4

